


Our Town  
Verona High School  
DIRECTOR: Sara Hahner  
FILE NAME: 02292024

|              |                                                                            |   |                                            |              |                                                                            |   |   |
|--------------|----------------------------------------------------------------------------|---|--------------------------------------------|--------------|----------------------------------------------------------------------------|---|---|
|              |                                                                            |   |                                            |              |                                                                            |   |   |
|              |                                                                            |   |                                            |              |                                                                            |   |   |
| 02292024-000 | <input type="checkbox"/> <input type="checkbox"/> <input type="checkbox"/> | A | INDEX OF DRAWINGS / COVER PAGE             | 02292024-018 | <input type="checkbox"/> <input type="checkbox"/> <input type="checkbox"/> | A | - |
| 02292024-001 | <input type="checkbox"/> <input type="checkbox"/> <input type="checkbox"/> | A | Ground Plan                                | 02292024-019 | <input type="checkbox"/> <input type="checkbox"/> <input type="checkbox"/> | A | - |
| 02292024-002 | <input type="checkbox"/> <input type="checkbox"/> <input type="checkbox"/> | A | CL Section                                 | 02292024-020 | <input type="checkbox"/> <input type="checkbox"/> <input type="checkbox"/> | A | - |
| 02292024-003 | <input type="checkbox"/> <input type="checkbox"/> <input type="checkbox"/> | A | Dimensioned Ground Plan of Perminate Units | 02292024-021 | <input type="checkbox"/> <input type="checkbox"/> <input type="checkbox"/> | A | - |
| 02292024-004 | <input type="checkbox"/> <input type="checkbox"/> <input type="checkbox"/> | A | Scene by Scene Ground Plans                | 02292024-022 | <input type="checkbox"/> <input type="checkbox"/> <input type="checkbox"/> | A | - |
| 02292024-005 | <input type="checkbox"/> <input type="checkbox"/> <input type="checkbox"/> | A | Scene by Scene Ground Plans                | 02292024-023 | <input type="checkbox"/> <input type="checkbox"/> <input type="checkbox"/> | A | - |
| 02292024-006 | <input type="checkbox"/> <input type="checkbox"/> <input type="checkbox"/> | A | Masking Walls                              | 02292024-024 | <input type="checkbox"/> <input type="checkbox"/> <input type="checkbox"/> | A | - |
| 02292024-007 | <input type="checkbox"/> <input type="checkbox"/> <input type="checkbox"/> | A | Up Stage Right Wall                        | 02292024-025 | <input type="checkbox"/> <input type="checkbox"/> <input type="checkbox"/> | A | - |
| 02292024-008 | <input type="checkbox"/> <input type="checkbox"/> <input type="checkbox"/> | A | Up Stage Left Wall                         | 02292024-026 | <input type="checkbox"/> <input type="checkbox"/> <input type="checkbox"/> | A | - |
| 02292024-009 | <input type="checkbox"/> <input type="checkbox"/> <input type="checkbox"/> | A | Up Stage Center Wall                       | 02292024-027 | <input type="checkbox"/> <input type="checkbox"/> <input type="checkbox"/> | A | - |
| 02292024-010 | <input type="checkbox"/> <input type="checkbox"/> <input type="checkbox"/> | A | Hanging light bulbs                        | 02292024-028 | <input type="checkbox"/> <input type="checkbox"/> <input type="checkbox"/> | A | - |
| 02292024-011 | <input type="checkbox"/> <input type="checkbox"/> <input type="checkbox"/> | A | Portal Construction Drawings               | 02292024-029 | <input type="checkbox"/> <input type="checkbox"/> <input type="checkbox"/> | A | - |
| 02292024-012 | <input type="checkbox"/> <input type="checkbox"/> <input type="checkbox"/> | A | US Right Wall Construction Drawings        | 02292024-030 | <input type="checkbox"/> <input type="checkbox"/> <input type="checkbox"/> | A | - |
| 02292024-013 | <input type="checkbox"/> <input type="checkbox"/> <input type="checkbox"/> | A | US Left Wall Construction Drawings         | 02292024-031 | <input type="checkbox"/> <input type="checkbox"/> <input type="checkbox"/> | A | - |
| 02292024-014 | <input type="checkbox"/> <input type="checkbox"/> <input type="checkbox"/> | A | US Center Wall Construction Drawings       | 02292024-032 | <input type="checkbox"/> <input type="checkbox"/> <input type="checkbox"/> | A | - |
| 02292024-015 | <input type="checkbox"/> <input type="checkbox"/> <input type="checkbox"/> | A | Material Order List                        | 02292024-033 | <input type="checkbox"/> <input type="checkbox"/> <input type="checkbox"/> | A | - |
| 02292024-016 | <input type="checkbox"/> <input type="checkbox"/> <input type="checkbox"/> | A | -                                          | 02292024-034 | <input type="checkbox"/> <input type="checkbox"/> <input type="checkbox"/> | A | - |
| 02292024-017 | <input type="checkbox"/> <input type="checkbox"/> <input type="checkbox"/> | A | -                                          | 02292024-035 | <input type="checkbox"/> <input type="checkbox"/> <input type="checkbox"/> | A | - |

Verona High School

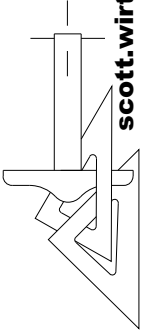

Scott Wirtz-Olsen  
608-221-7666  
scott.wirtzolsen@mgschools.net  
scottwirtzolsen.com

Production: Our Town  
Producer: Verona High School  
Director: Sara Hahner  
Scenic Designer: Scott Wirtz-Olsen

REVISION

SUBMITTAL

DWG. STATUS

DATE

BY

APPD.

REV.

02292024-000

SCALE:

#####

TITLE:

COVER SHEET


DRAWING:

02292024-000

UNLESS OTHERWISE SPECIFIED - ALL DIMENSIONS ARE IN INCHES.



Line 31  
  
Line 28  
  
  
Line 22  
Line 20  
Line 17  
Line 16  
  
Line 14  
Line 12  
  
Line 9  
Line 8  
Line 7  
  
Line 4  
Line 3  
Line 1

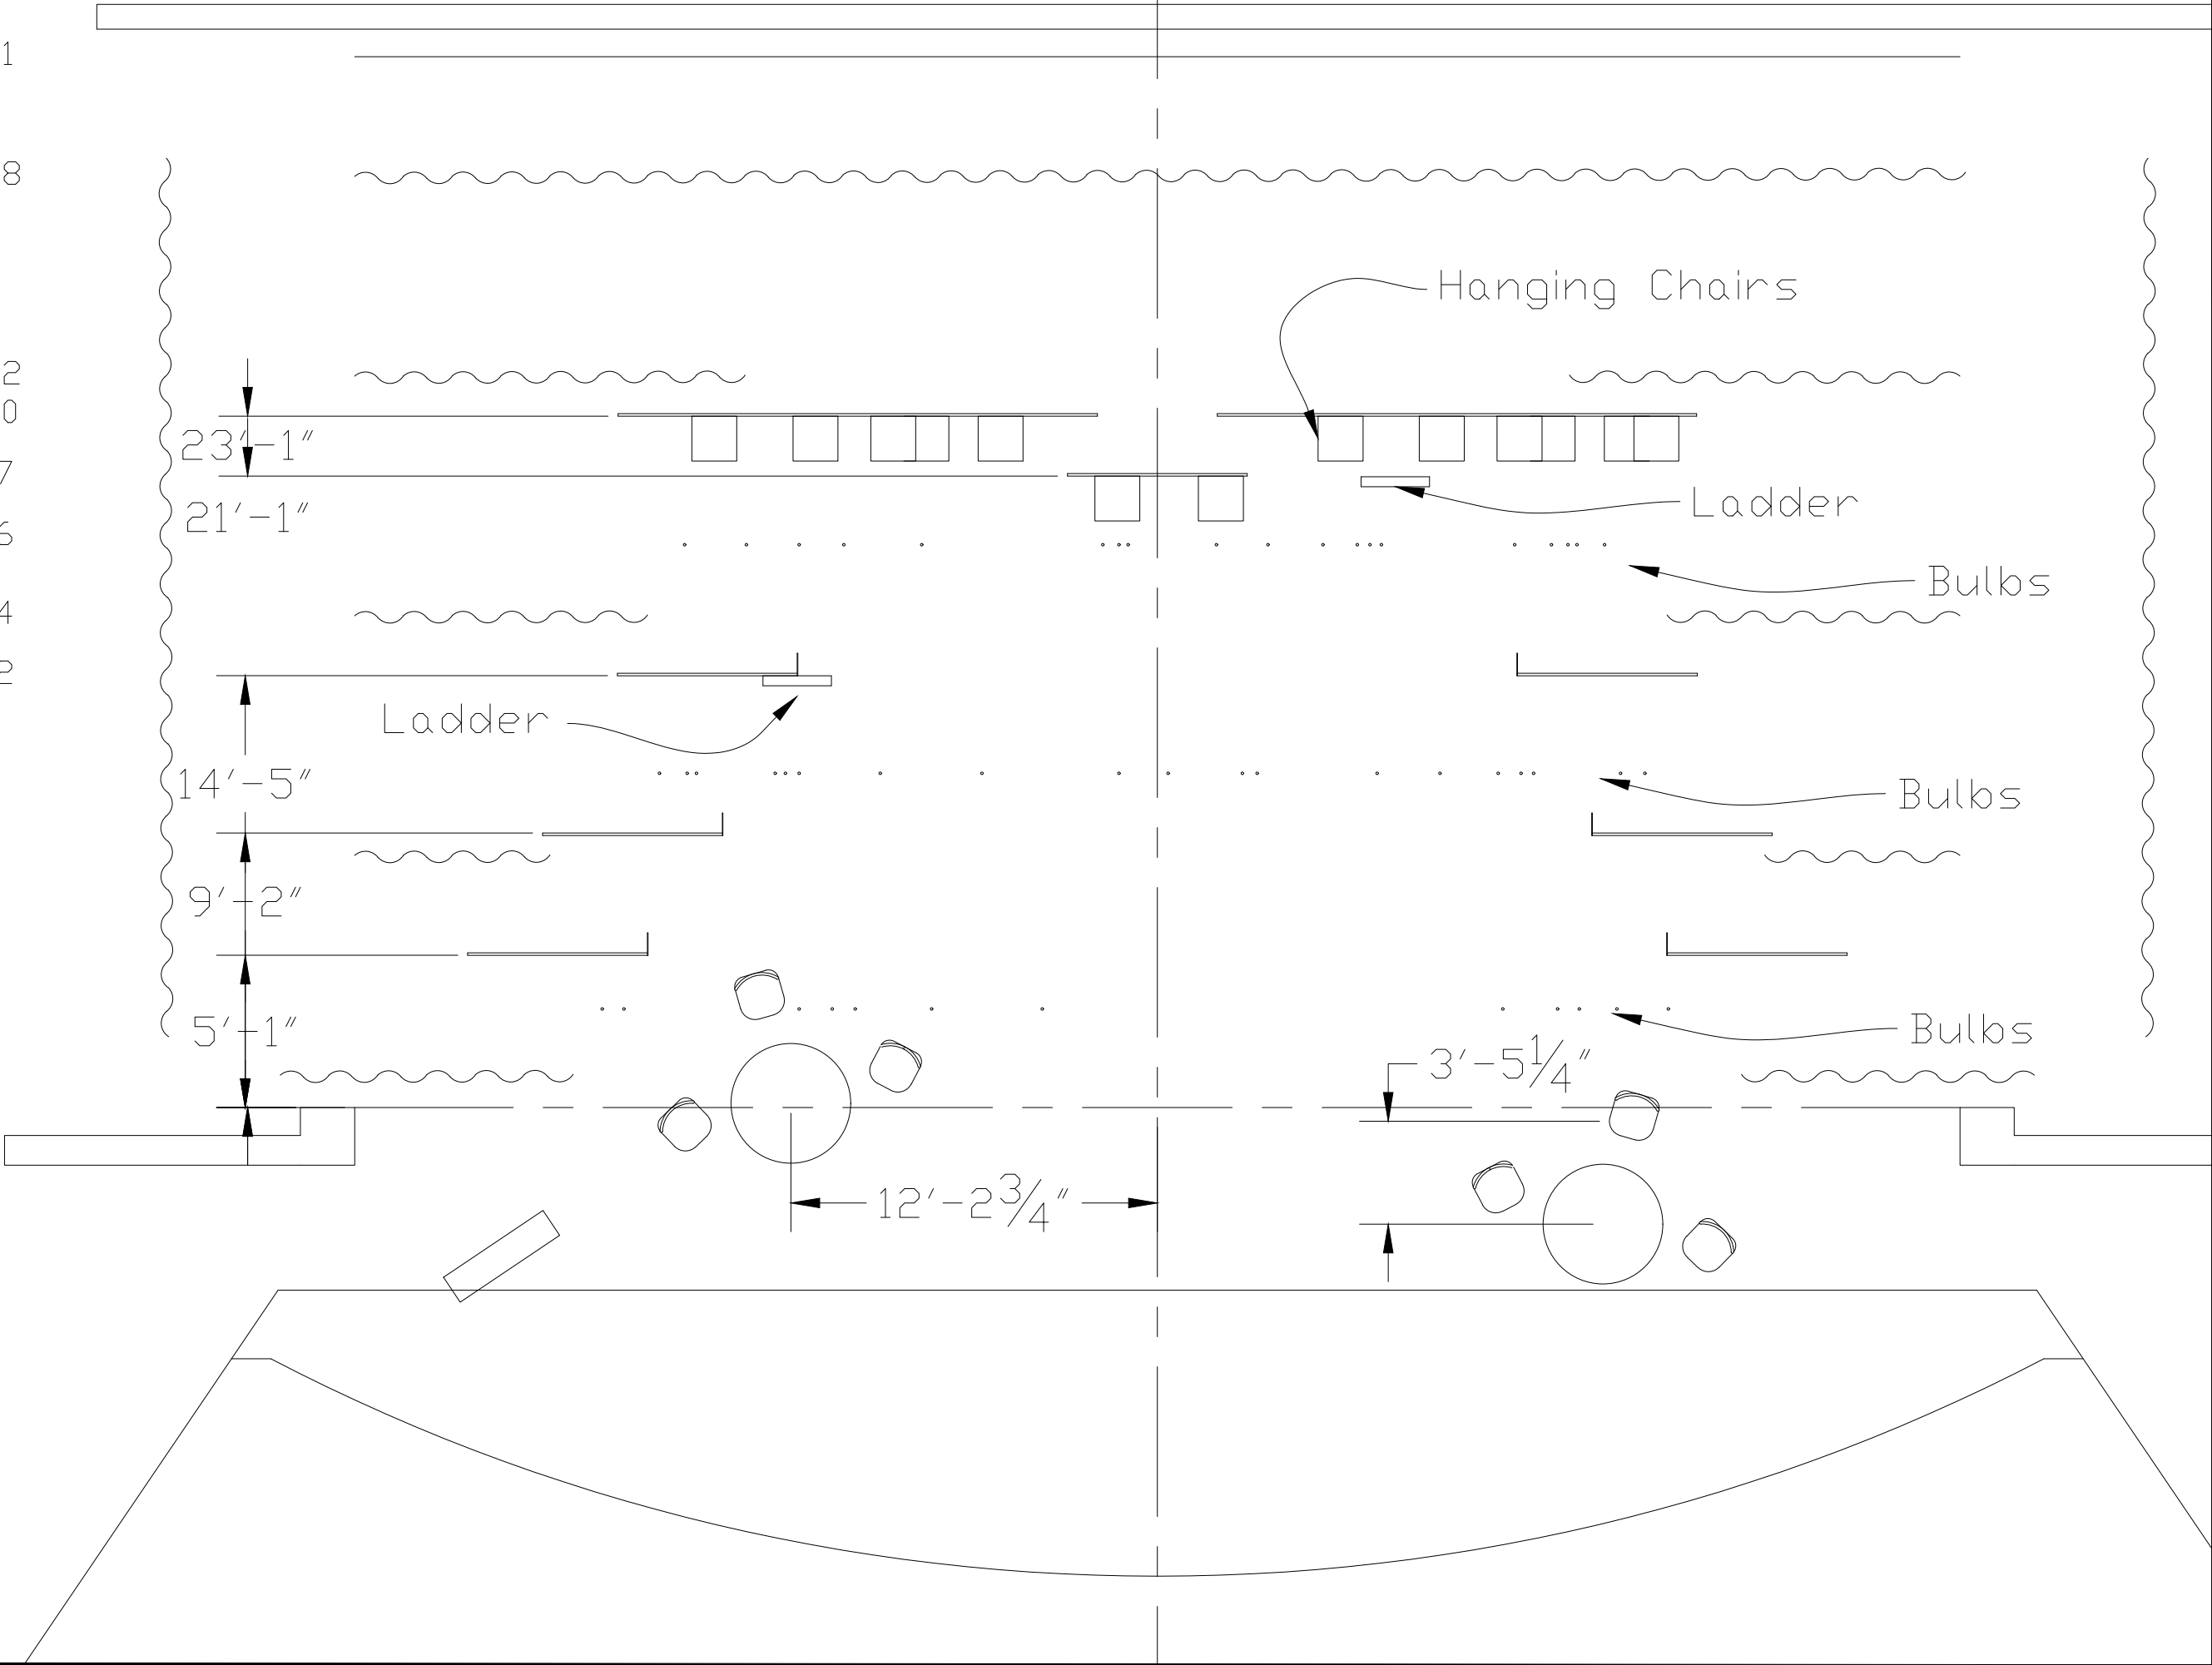

Verona High School

Scott Wirtz-Olsen  
608-221-7666  
scott.wirtzolsen@mgschools.net  
scottwirtzolsen.com


UNLESS OTHERWISE SPECIFIED - ALL DIMENSIONS ARE IN INCHES.

|                                    |             |    |          |       |                     |
|------------------------------------|-------------|----|----------|-------|---------------------|
| Production: Our Town               |             |    |          |       |                     |
| Producer: Verona High School       |             |    |          |       |                     |
| Director: Sara Hahner              |             |    |          |       |                     |
| Scenic Designer: Scott Wirtz-Olsen |             |    |          |       |                     |
| DRAWING: 04152024-003              | DWG. STATUS | BY | DATE     | APPD. | REV.                |
|                                    |             |    | 01-05-24 |       | A                   |
| TITLE: Dimension Ground Plan       |             |    |          |       | SCALE: 1/4" = 1'-0" |

NOTES:  
Wall is rigged to Fly  
build 6 (3 SL & 3 SR)

Planks are  $\frac{1}{4}$ "lauan w/  
 $\frac{1}{2}$ " gaps


Corner board is  $\frac{1}{2}$ " ply

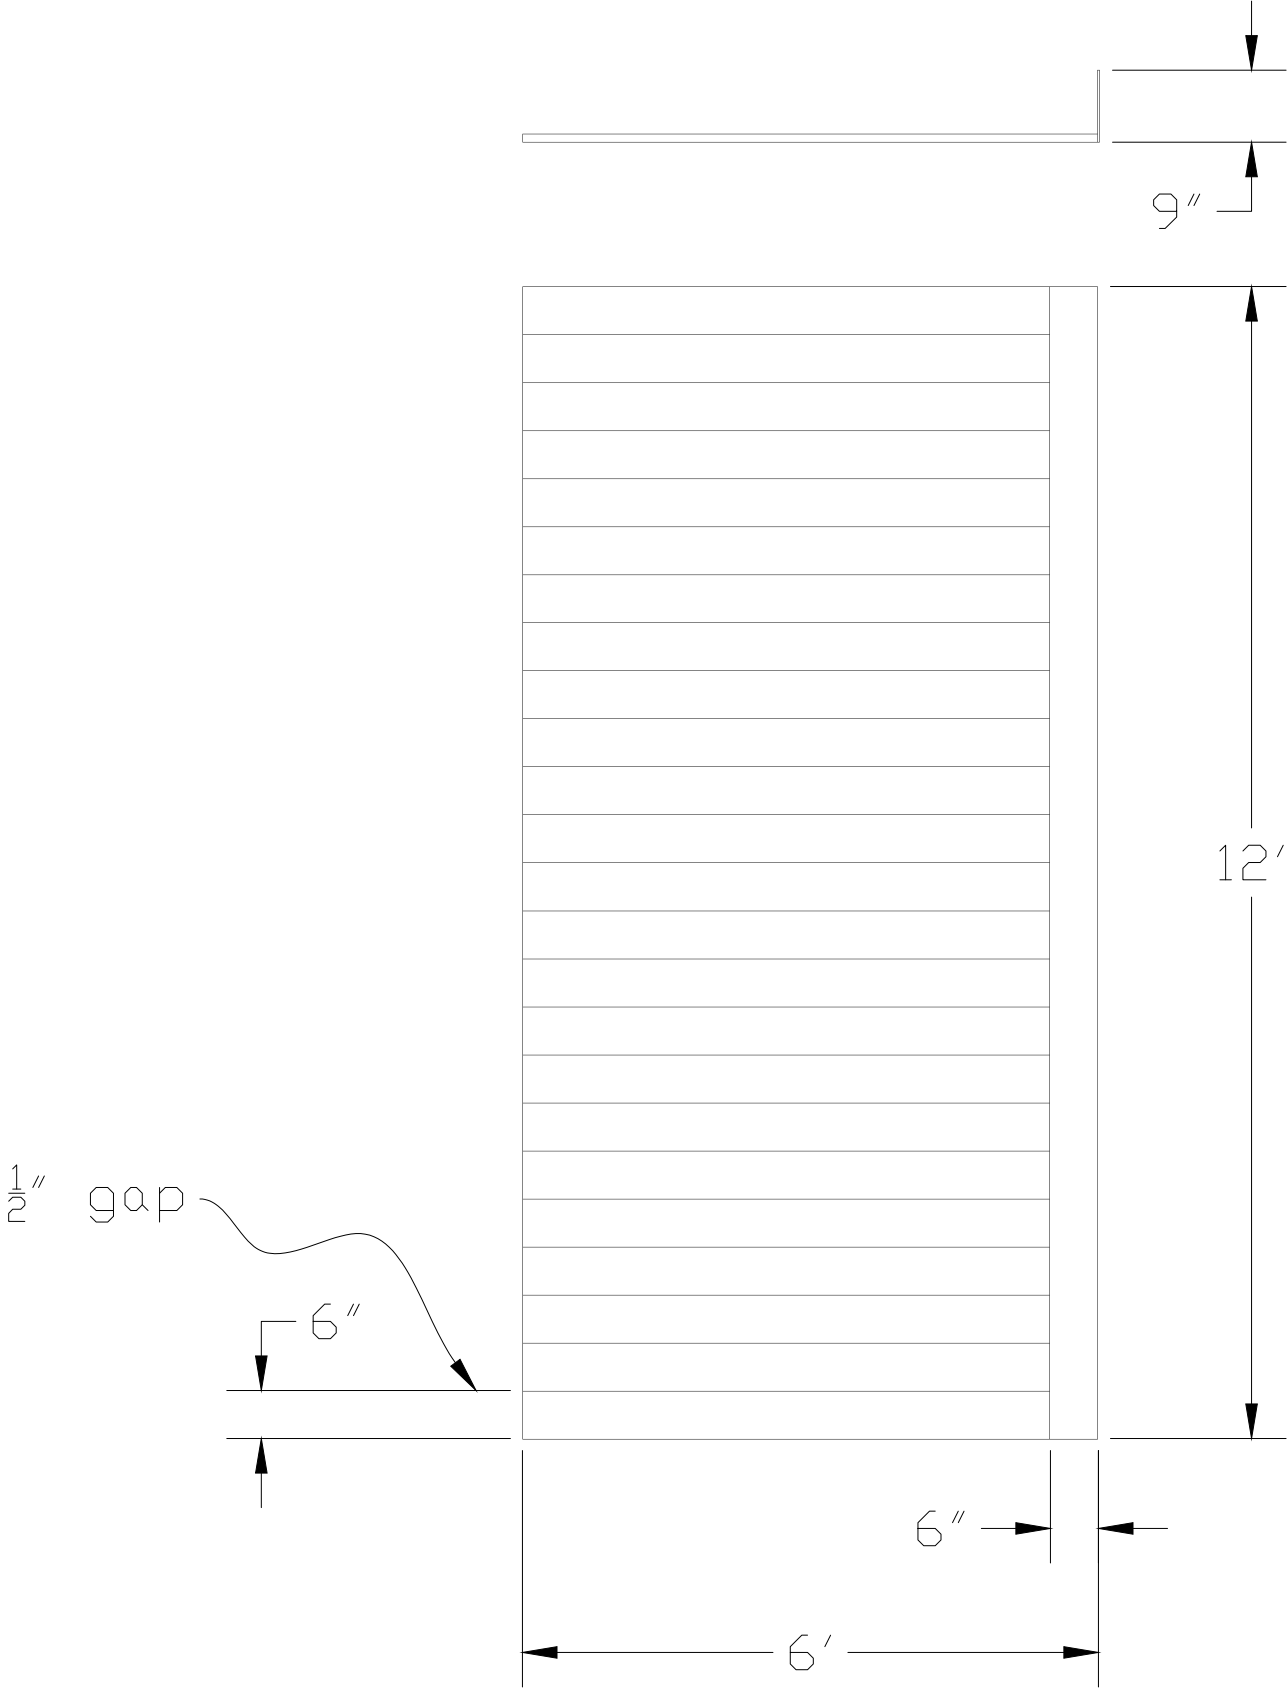

|  |  |  |  |                             |  |  |  |                                       |  |  |  |
|--|--|--|--|-----------------------------|--|--|--|---------------------------------------|--|--|--|
|  |  |  |  | <b>Production:</b> Our Town |  |  |  | <b>Production:</b> Verona High School |  |  |  |
|  |  |  |  |                             |  |  |  |                                       |  |  |  |
|  |  |  |  |                             |  |  |  | <b>Director:</b>                      |  |  |  |
|  |  |  |  |                             |  |  |  | DIRECTOR: Sara Hahner                 |  |  |  |
|  |  |  |  |                             |  |  |  | <b>Scenic Designer</b>                |  |  |  |
|  |  |  |  |                             |  |  |  | Scott Wirtz-Olsen                     |  |  |  |
|  |  |  |  |                             |  |  |  |                                       |  |  |  |
|  |  |  |  |                             |  |  |  |                                       |  |  |  |
Blocking added upstage  
to hold hanging chairs  
as needed see design

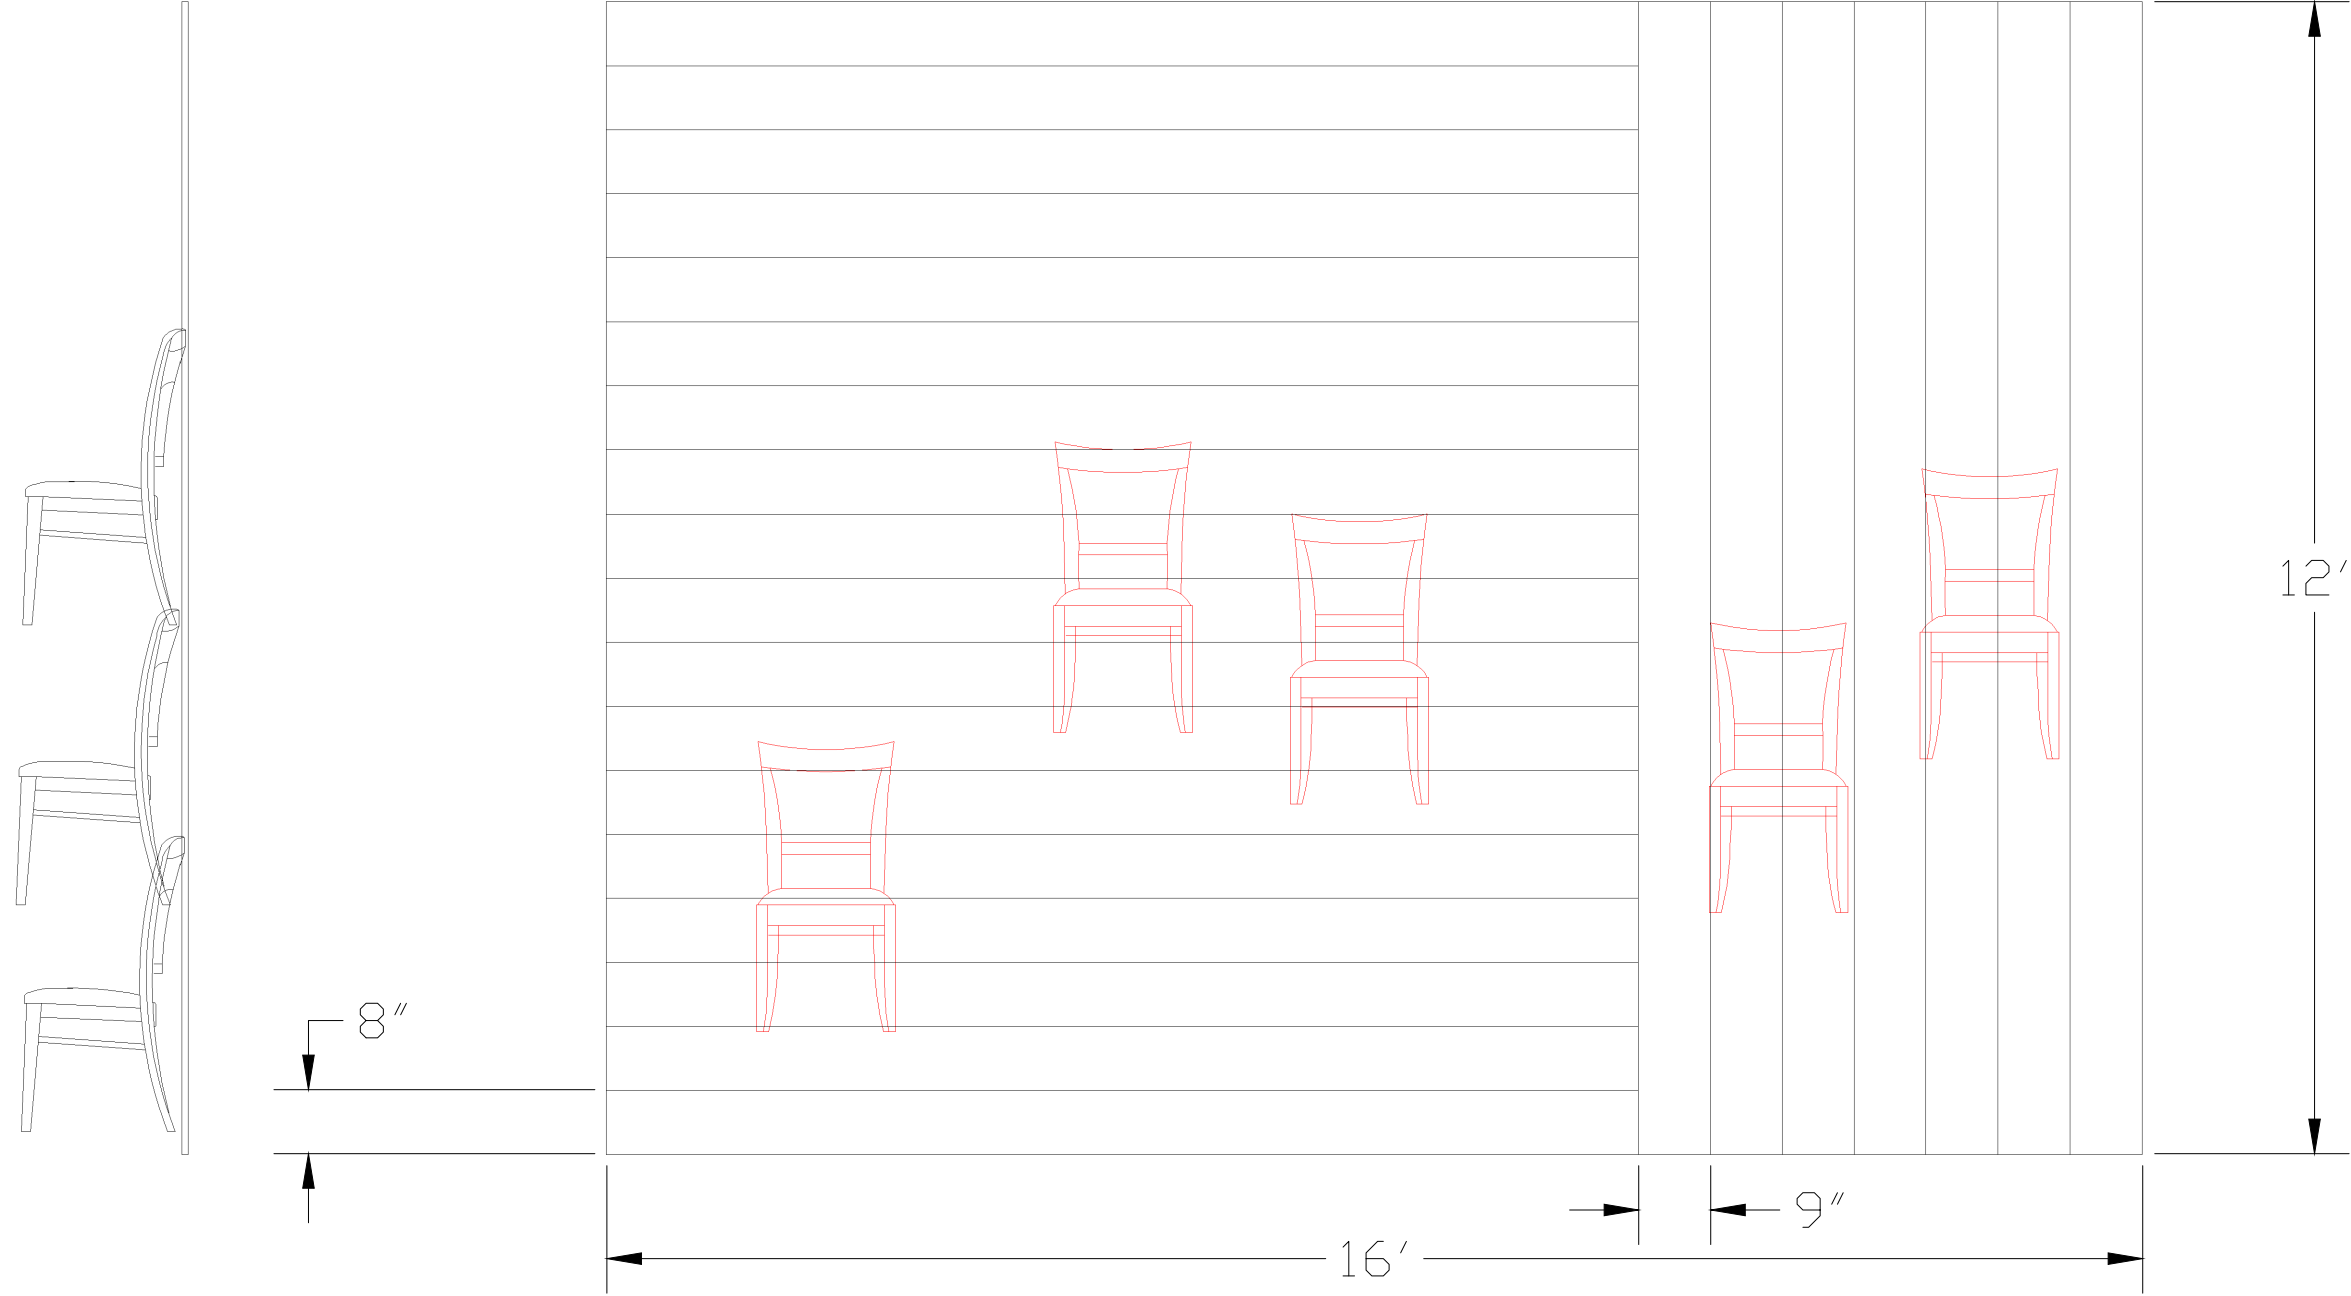
[illegible]

NOTES:  
Wall is rigged to Fly


Planks are  $\frac{1}{4}$ "lauan w/  
 $\frac{1}{2}$ " gaps

Blocking added upstage  
to hold hanging chairs  
as needed see designe

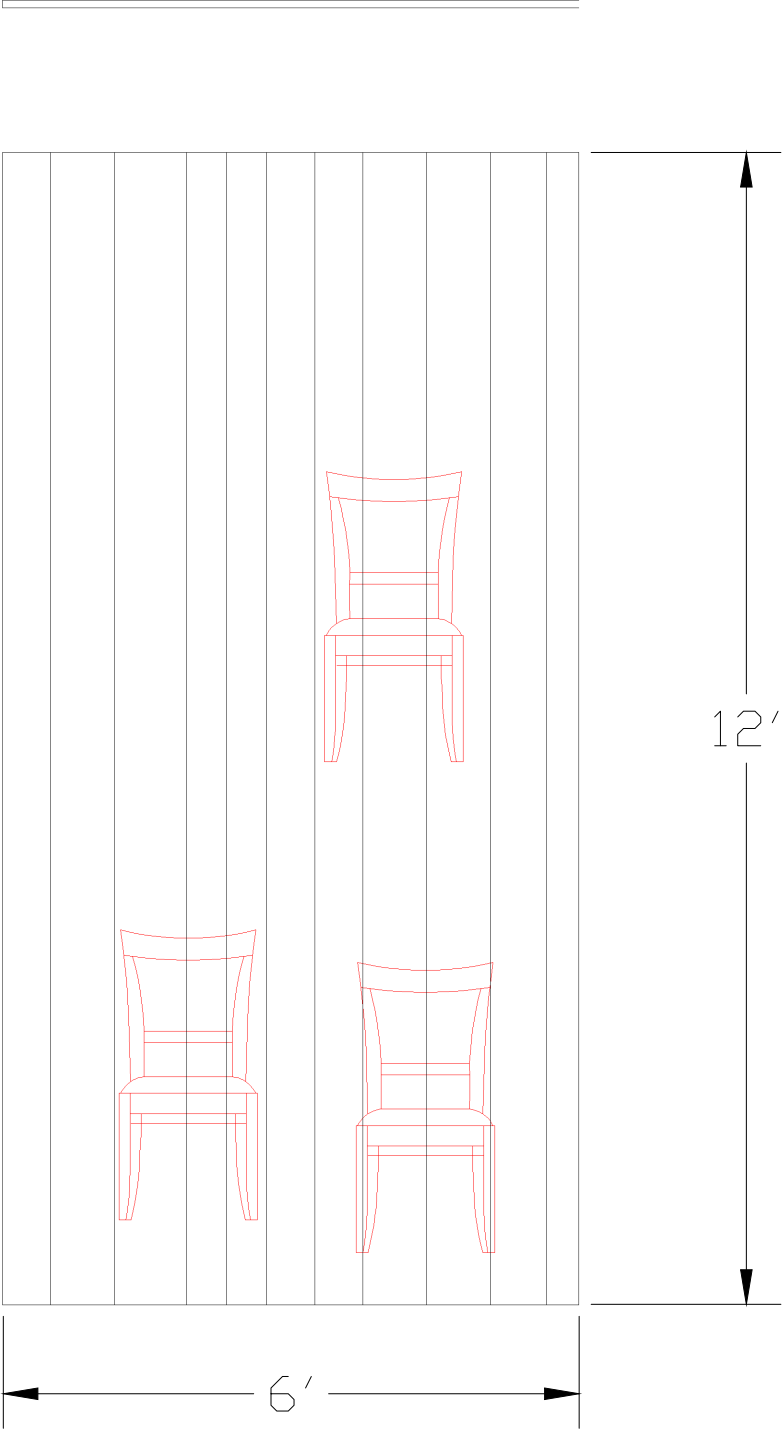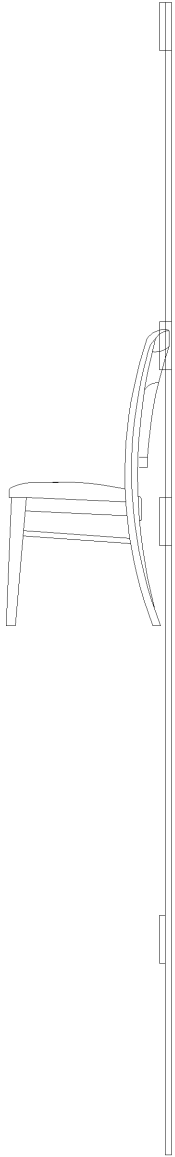

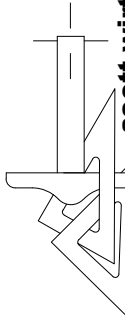
|                                                            |  |  |  |   |  |  |  |
|------------------------------------------------------------|--|--|--|---|--|--|--|
| <b>Verona High School</b>                                  |  |  |  |  <div>Scott Wirtz-Olsen<br/>608-221-7666<br/>scott.wirtzolsen@mgschools.net<br/>scottwirtzolsen.com</div> |  |  |  |
| UNLESS OTHERWISE SPECIFIED - ALL DIMENSIONS ARE IN INCHES. |  |  |  |   |  |  |  |

|                                             |  |  |  |                                       |  |  |  |
|---------------------------------------------|--|--|--|---------------------------------------|--|--|--|
| <b>Production:</b> Our Town                 |  |  |  | <b>SCALE:</b><br>1/2" = 1'-0"         |  |  |  |
| <b>Producer:</b> Verona High School         |  |  |  |                                       |  |  |  |
| <b>Director:</b><br>DIRECTOR: Sara Hahner   |  |  |  |                                       |  |  |  |
| <b>Scenic Designer</b><br>Scott Wirtz-Olsen |  |  |  | <b>TITLE:</b><br>Up stage Center Wall |  |  |  |
| <b>DRAWING:</b> 04152024-009                |  |  |  | <b>REV.:</b> A                        |  |  |  |
| <b>REVISION</b>                             |  |  |  |                                       |  |  |  |
| <b>SUBMITTAL</b>                            |  |  |  | SW-D 01-05-24                         |  |  |  |
| <b>DWG. STATUS</b>                          |  |  |  | <b>BY</b> <b>DATE</b> <b>APPD.</b>    |  |  |  |

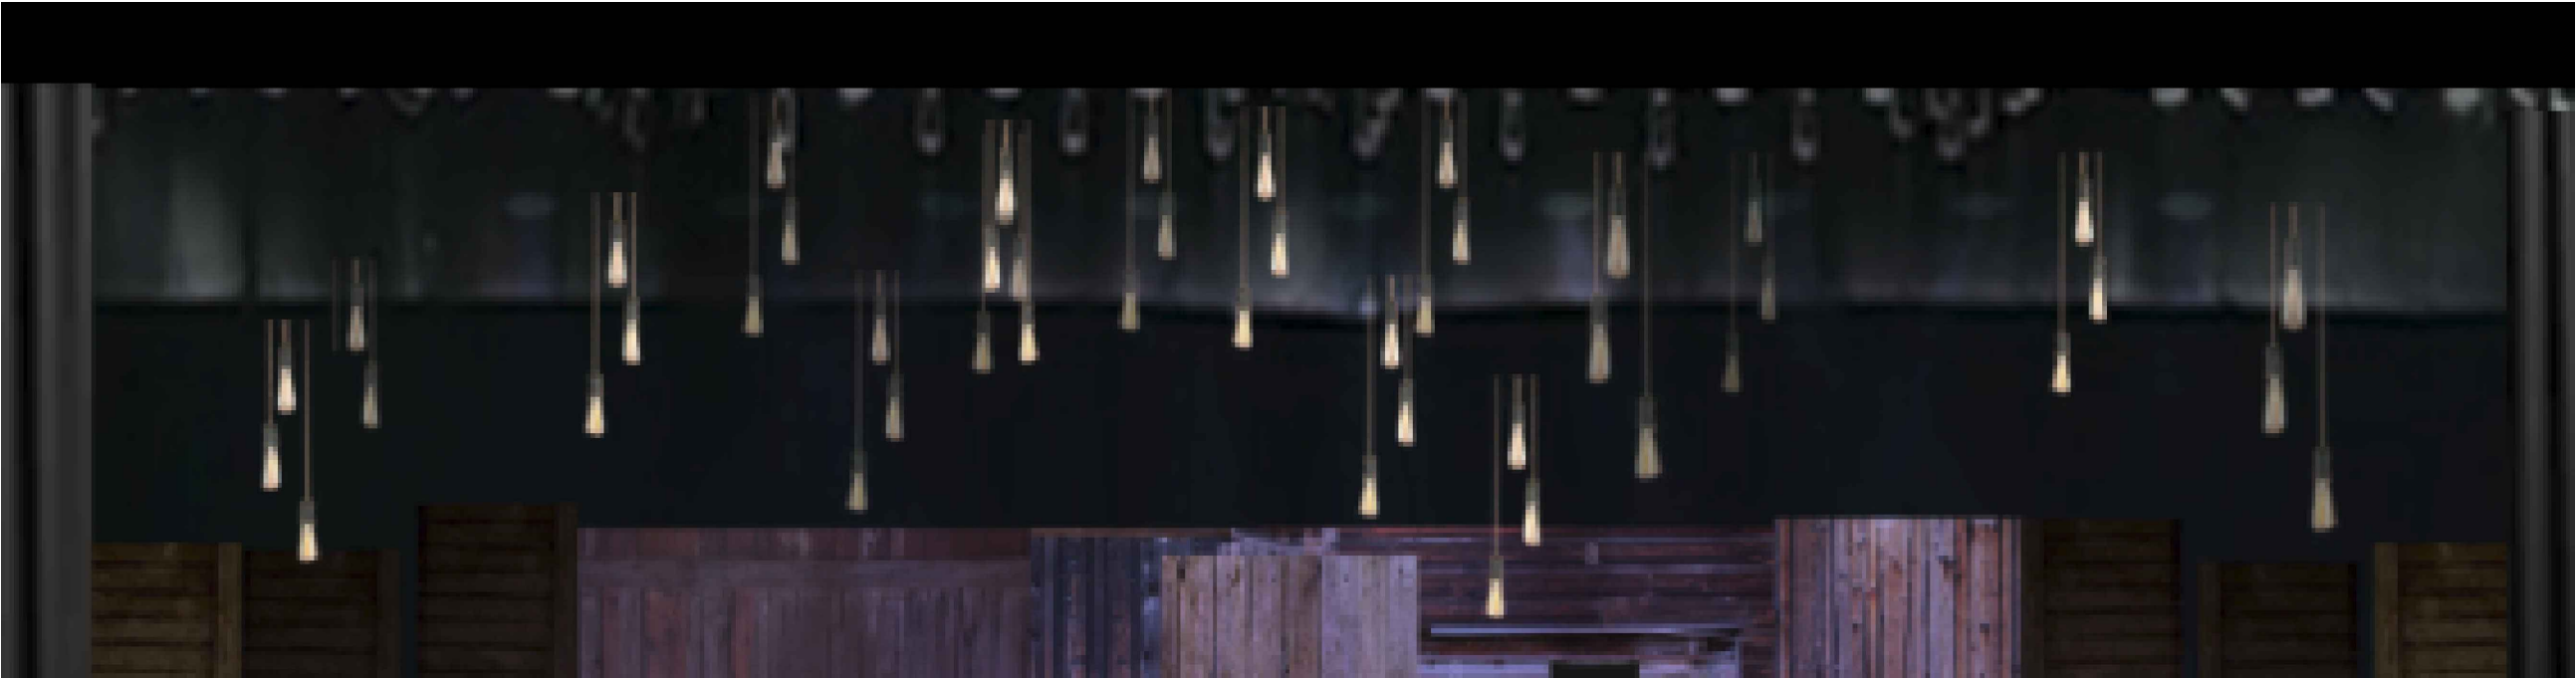


NOTES:  
Bare Light Bulbs are hung from Electrics  
per LD and Scenic Designer's input


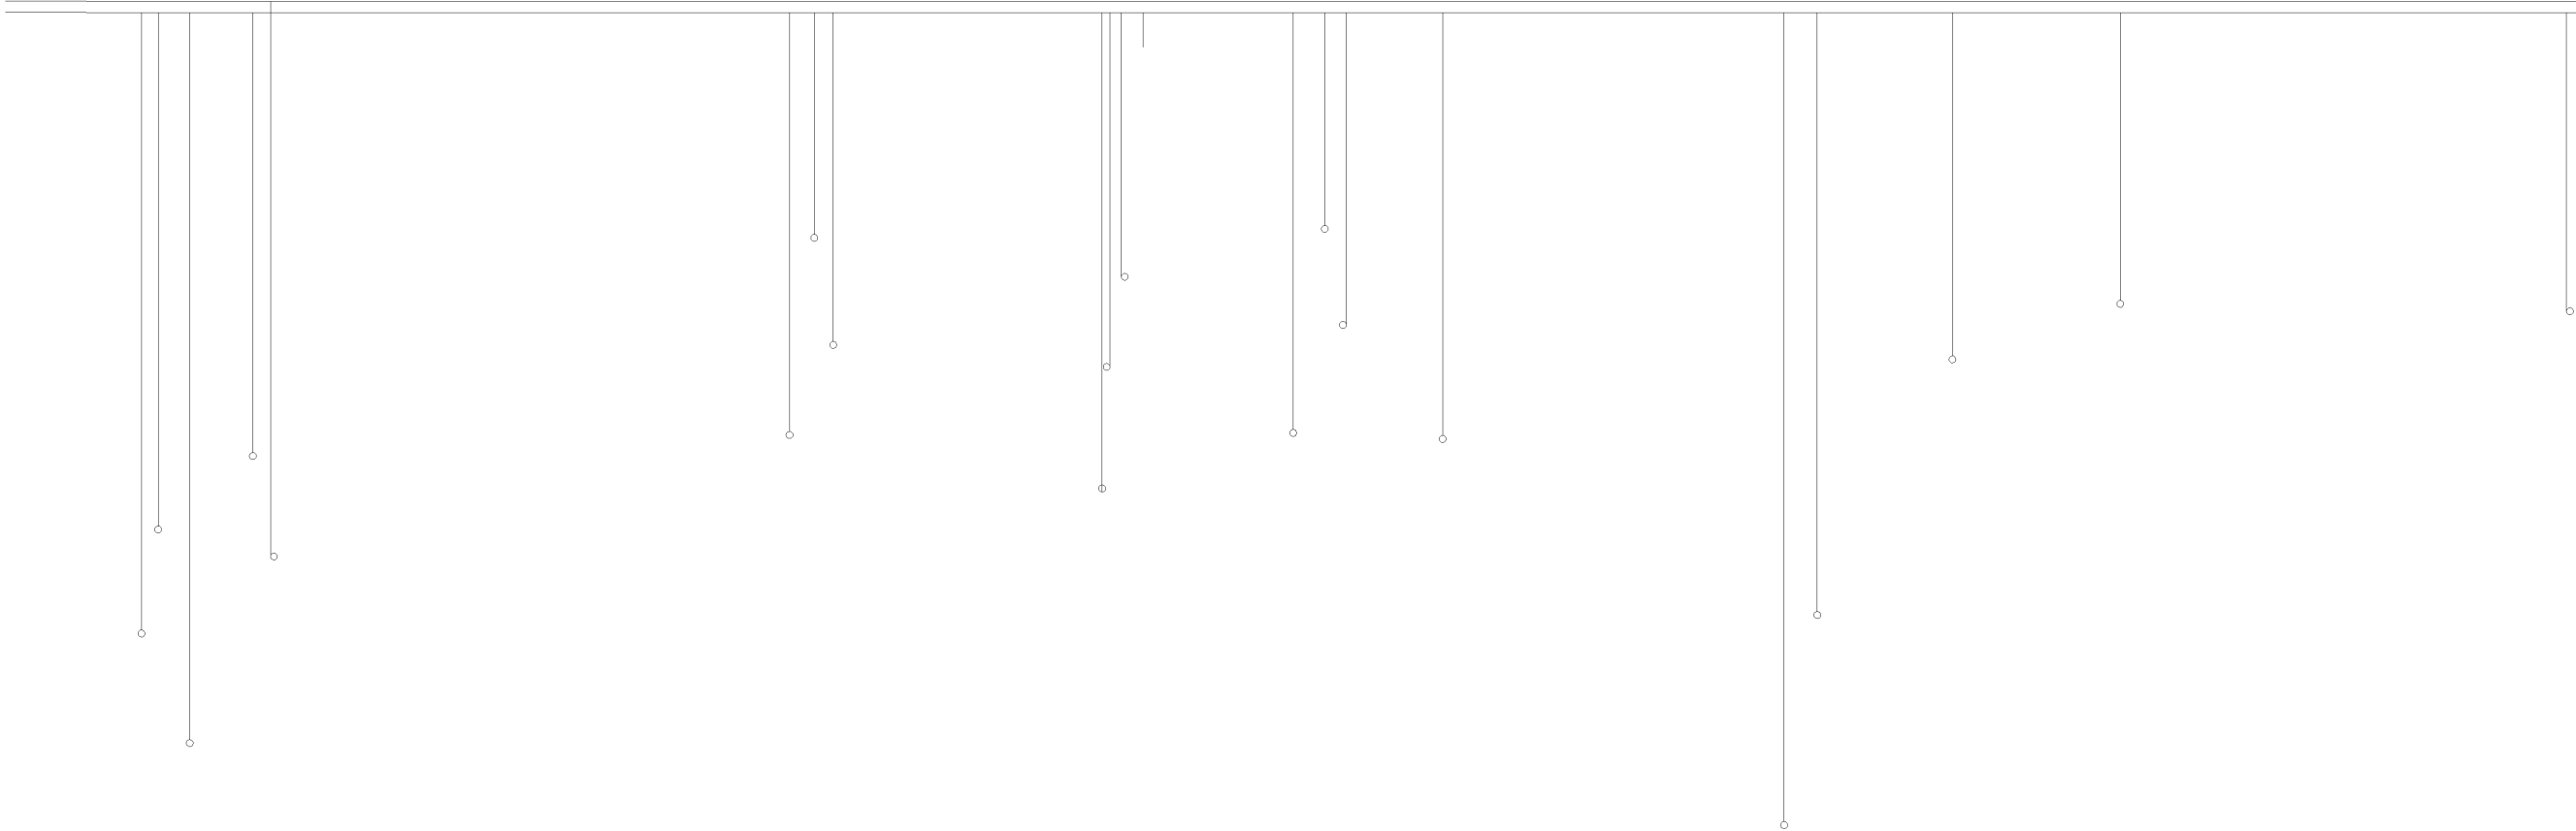


|             |  |              |  |                                                            |  |                     |  |
|-------------|--|--------------|--|------------------------------------------------------------|--|---------------------|--|
|             |  |              |  | Production: Our Town                                       |  | Verona High School  |  |
|             |  |              |  | Producer:                                                  |  | Verona High School  |  |
| REVISION    |  |              |  | Director:                                                  |  |                     |  |
| SUBMITTAL   |  | S.W-D        |  | DIRECTOR:                                                  |  | Sara Hahner         |  |
| DWG. STATUS |  | BY           |  | DATE                                                       |  | APPD.               |  |
|             |  |              |  | 01-05-24                                                   |  |                     |  |
|             |  |              |  | Scenic Designer                                            |  |                     |  |
|             |  |              |  | Scott Wirtz-Olsen                                          |  |                     |  |
| DRAWING:    |  | 04152024-010 |  | TITLE:                                                     |  | Hanging Light Bulbs |  |
|             |  | A            |  | SCALE:                                                     |  | 1/4"= 1'-0"         |  |
|             |  |              |  | UNLESS OTHERWISE SPECIFIED - ALL DIMENSIONS ARE IN INCHES. |  |                     |  |

# Verona High School

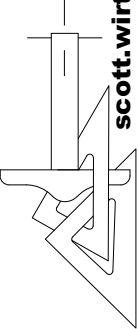

**Scott Wirtz-Olsen**  
608-221-7666  
[scott.wirtzolsen@mgschools.net](mailto:scott.wirtzolsen@mgschools.net)  
[scottwirtzolsen.com](http://scottwirtzolsen.com)

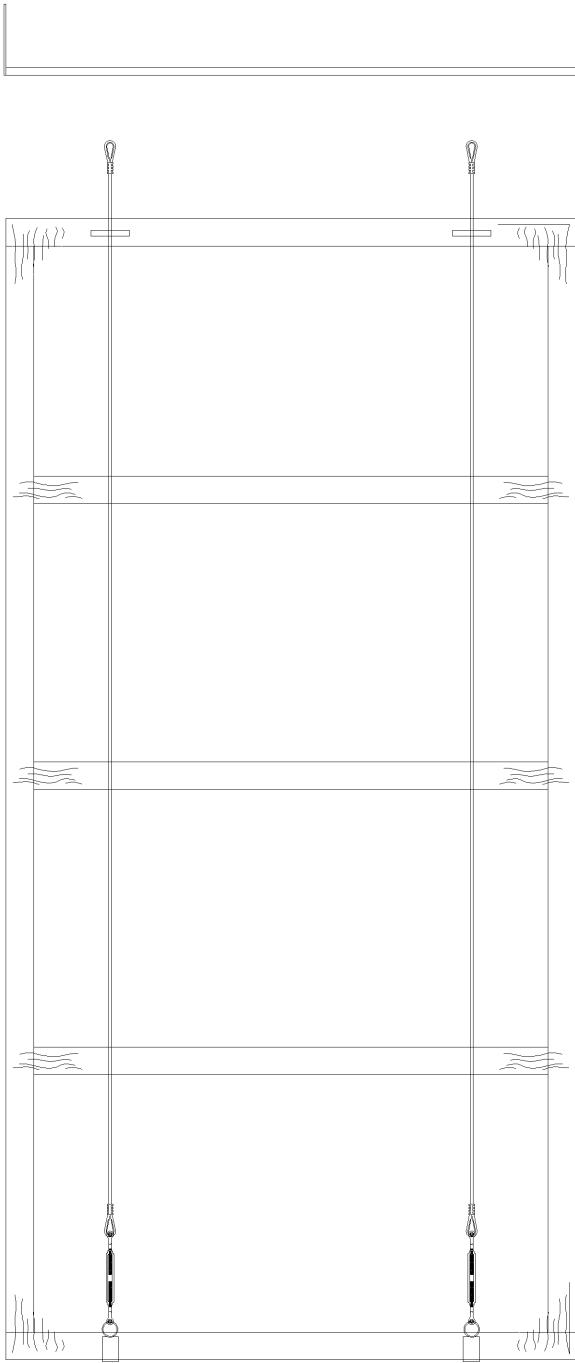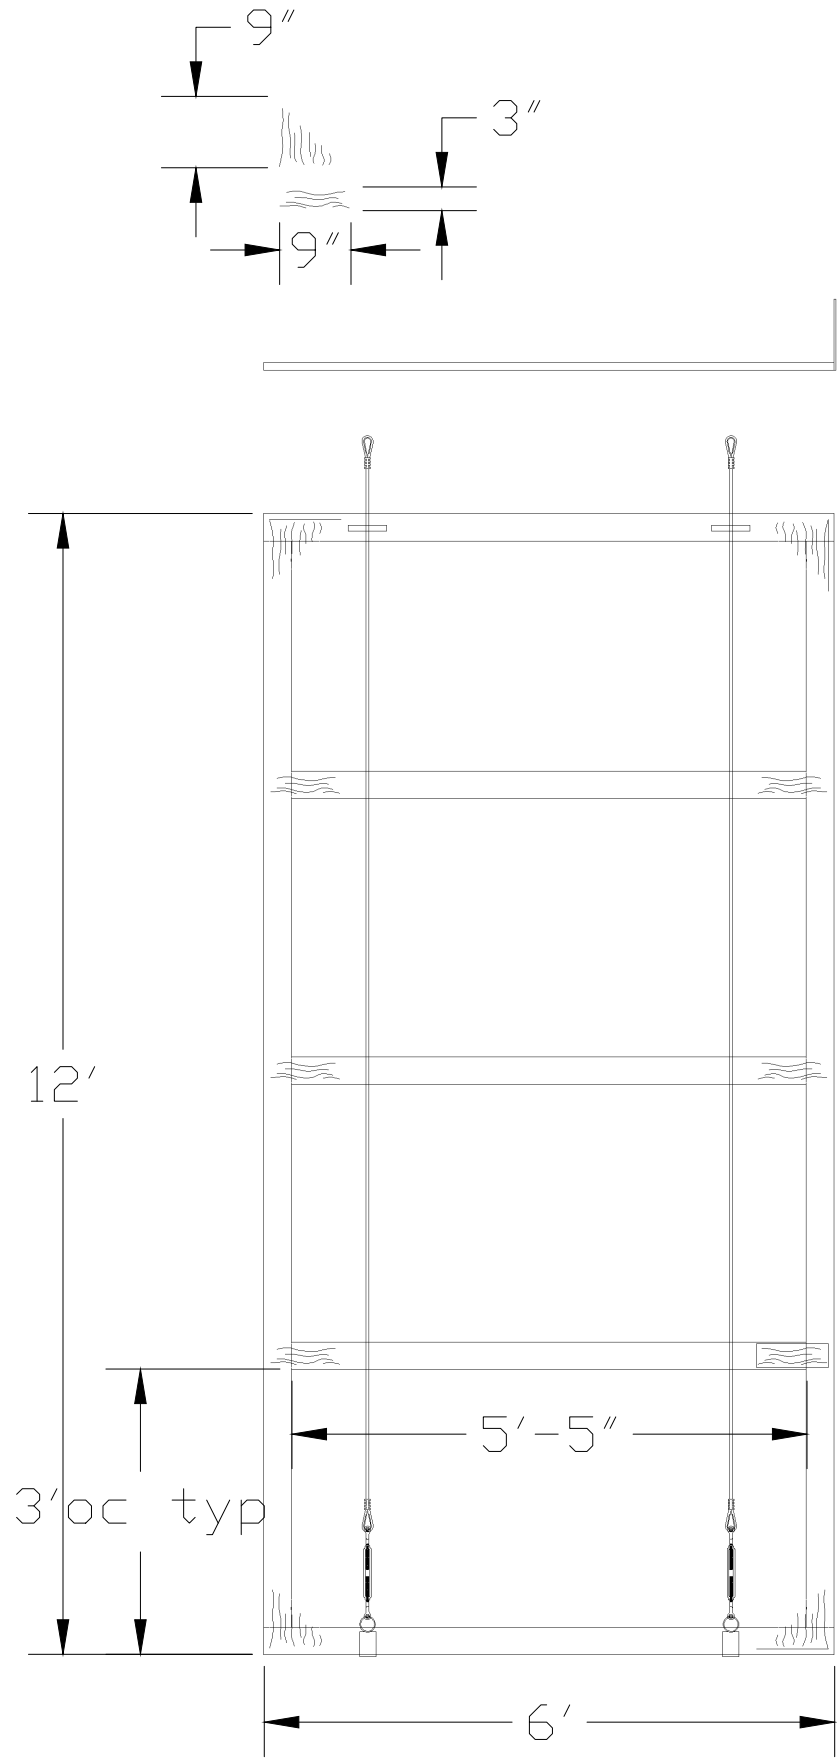

Cut List

BLD 3 of each (6 TOTAL)


1x4 pine  
2@ 11'-5"  
2@ 6'-0"  
3@ 5'-5"

Planks -1/4" Lauan  
6" x 6'-0"  
leave random 1/2" gaps between planks

NOTES:  
Typical Flat construction from 1x4 pine with keystone and corner blocks glued and stapled over butt joints. Grain MUST run across joint.

Rigging TBD by qualified house rigger/TD

|                                    |  |  |  |                                    |  |  |  |                                                            |  |  |  |
|------------------------------------|--|--|--|------------------------------------|--|--|--|------------------------------------------------------------|--|--|--|
| Verona High School                 |  |  |  |                                    |  |  |  | UNLESS OTHERWISE SPECIFIED - ALL DIMENSIONS ARE IN INCHES. |  |  |  |
| Production: Our Town               |  |  |  | Production: Verona High School     |  |  |  |                                                            |  |  |  |
| Director: Sara Hahner              |  |  |  | Director: Sara Hahner              |  |  |  |                                                            |  |  |  |
| Scenic Designer: Scott Wirtz-Olsen |  |  |  | Scenic Designer: Scott Wirtz-Olsen |  |  |  |                                                            |  |  |  |
| TITLE: Portal Construction Drawing |  |  |  | TITLE: Portal Construction Drawing |  |  |  |                                                            |  |  |  |
| REV. A                             |  |  |  | REV. A                             |  |  |  |                                                            |  |  |  |
| DATE: 01-05-24                     |  |  |  | DATE: 01-05-24                     |  |  |  |                                                            |  |  |  |
| BY: S.W.-D                         |  |  |  | BY: S.W.-D                         |  |  |  |                                                            |  |  |  |
| APPD.                              |  |  |  | APPD.                              |  |  |  |                                                            |  |  |  |
| DWG. STATUS                        |  |  |  | DWG. STATUS                        |  |  |  |                                                            |  |  |  |
| SUBMITTAL                          |  |  |  | SUBMITTAL                          |  |  |  |                                                            |  |  |  |
| REVISION                           |  |  |  | REVISION                           |  |  |  |                                                            |  |  |  |
| DRAWING: 04152024-011              |  |  |  | DRAWING: 04152024-011              |  |  |  |                                                            |  |  |  |

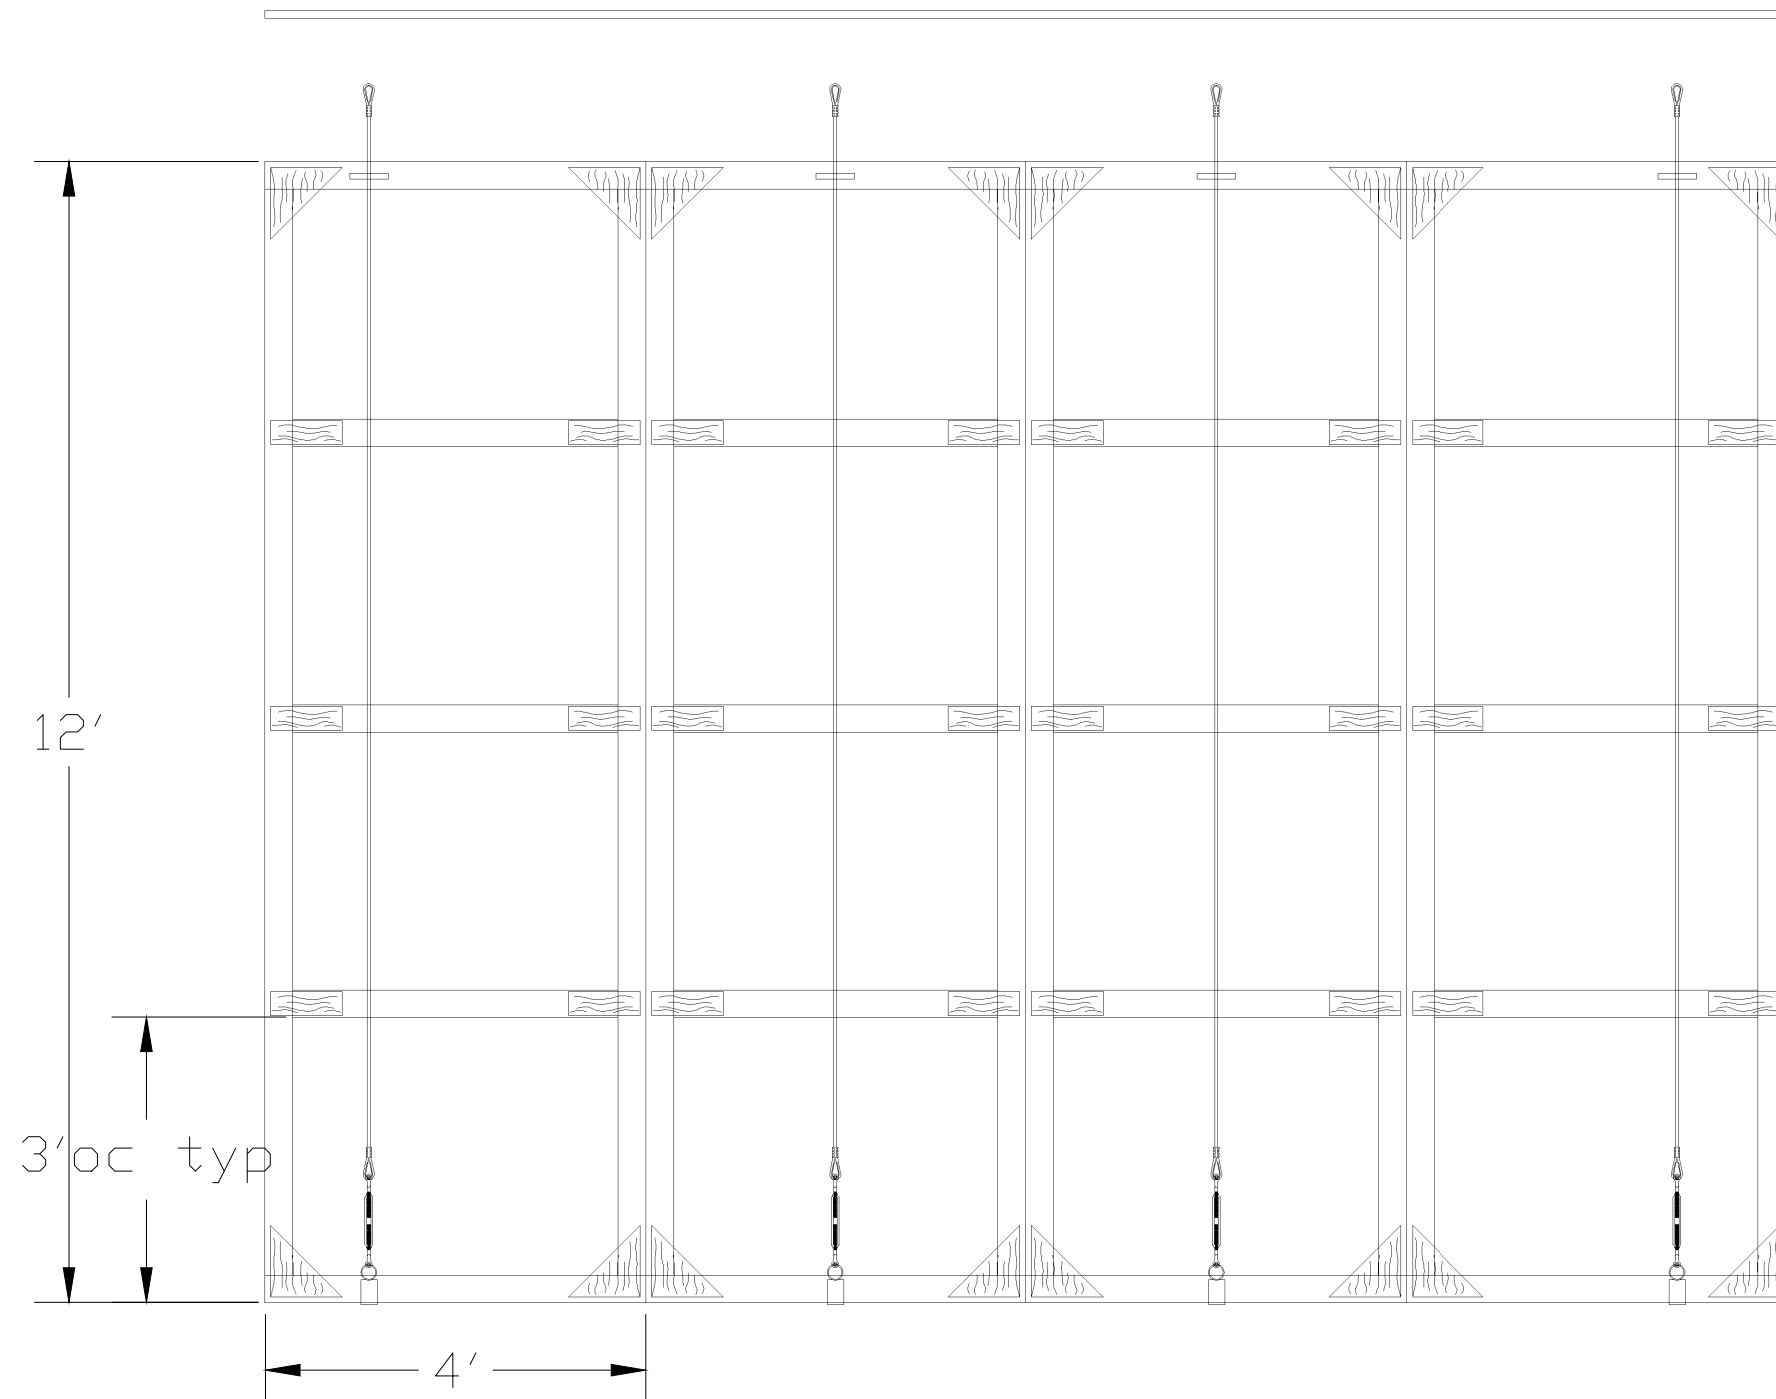

## Cut List

BLD 4@4'x12' flats


|     |        |
|-----|--------|
| 1x4 | pine   |
| 2@  | 11'-5" |
| 2@  | 4'-0"  |
| 3@  | 5'-5"  |

Planks -1/4" Lauan  
see front elevation  
leave random 1/2" gaps between planks

NOTES:  
Typical Flat construction from 1x4 pine with keystone and corner blocks glued and stapled over butt joints. Grain MUST run across joint.

Rigging TBD by qualified house rigger/TD

[illegible]

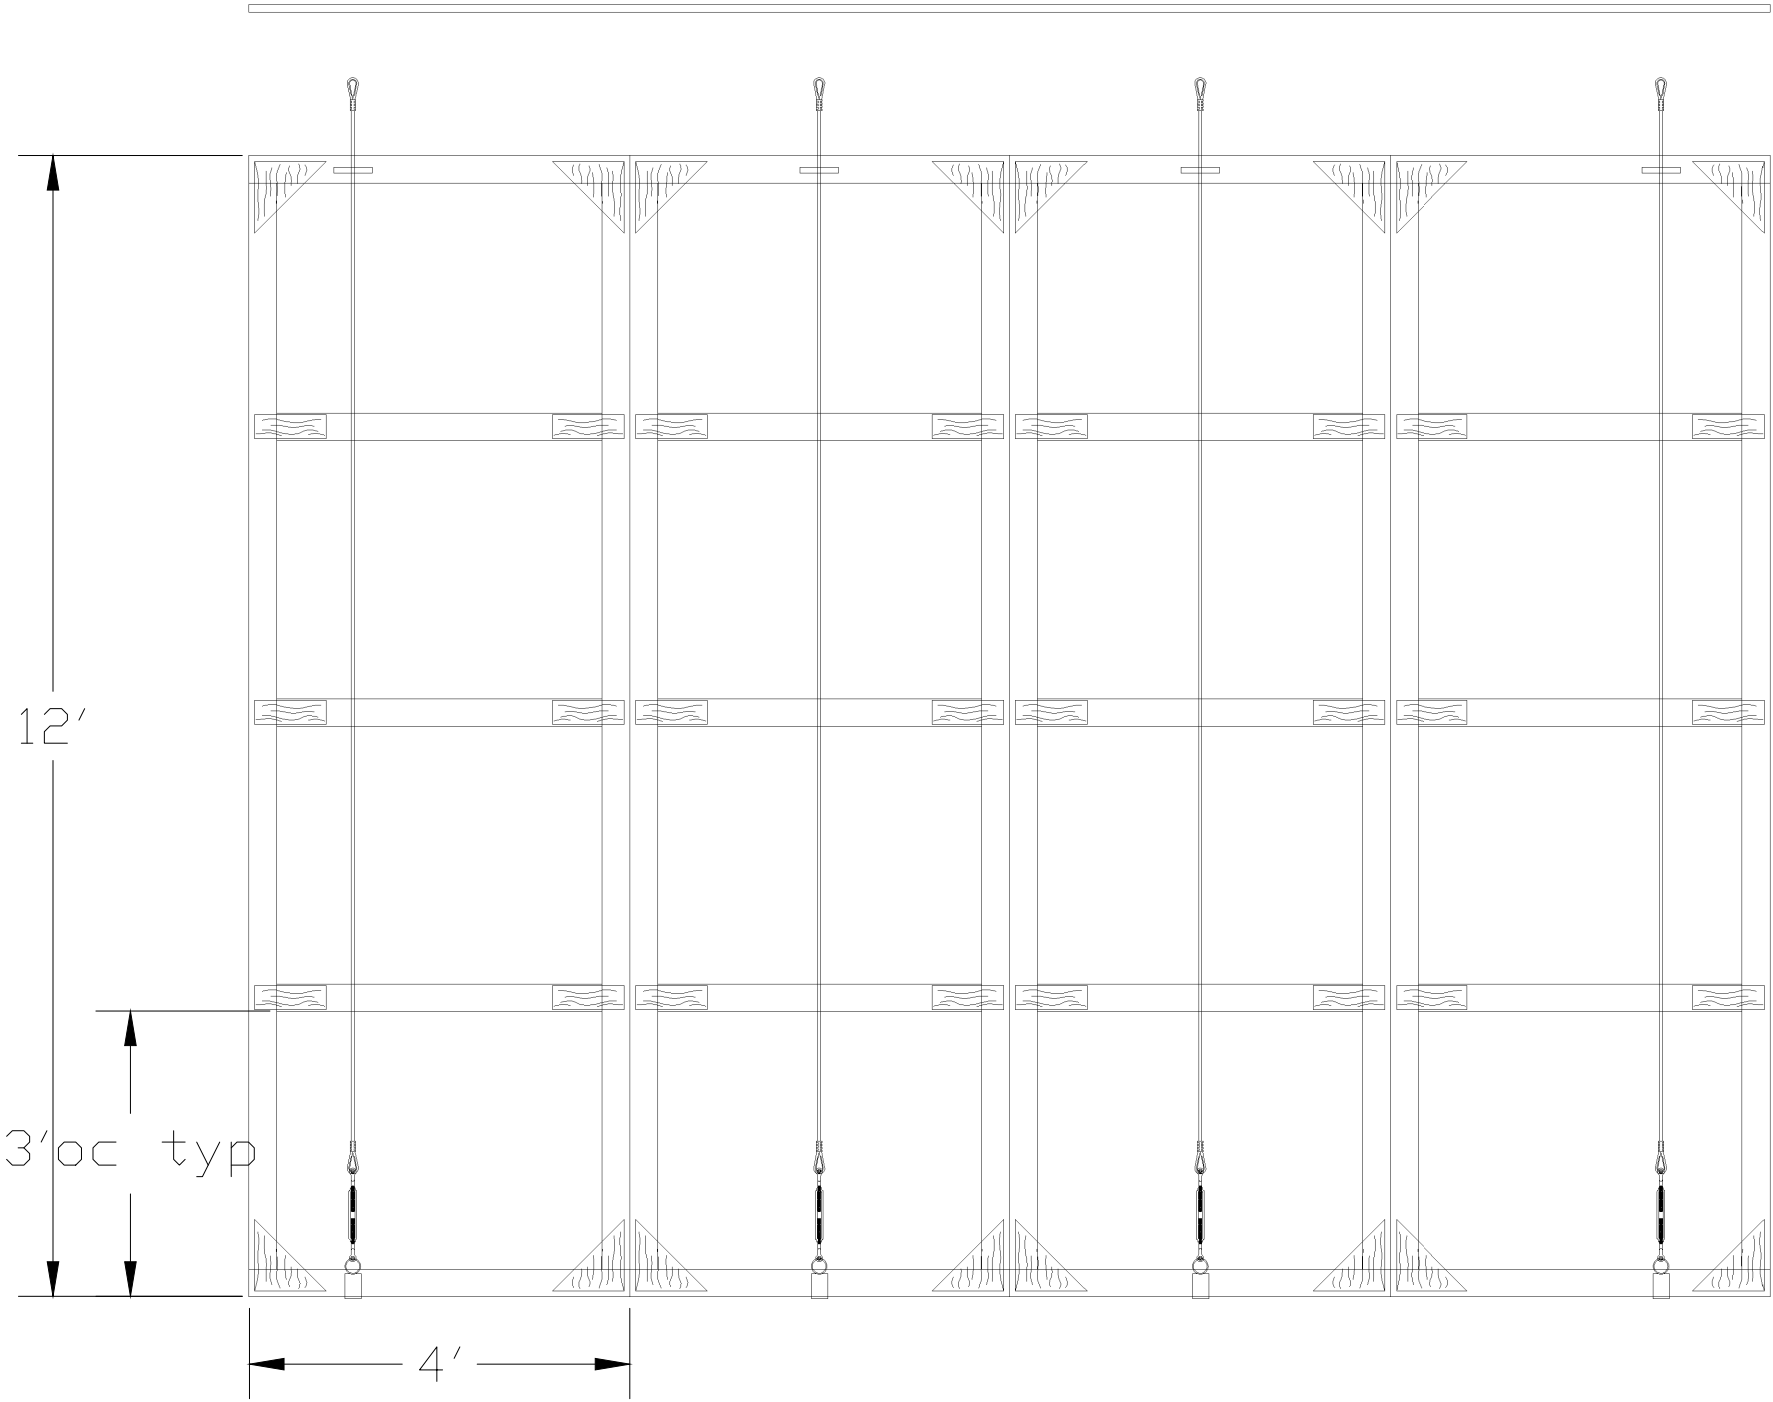

Cut List


BLD 4@4'x12' flats


1x4 pine  
2@ 11'-5"  
2@ 4'-0"  
3@ 5'-5"

Planks -1/4" Lauan  
see front elevation  
leave random 1/2" gaps between planks

NOTES:  
Typical Flat construction from 1x4 pine with keystone and corner blocks glued and stapled over butt joints. Grain MUST run across joint.

Rigging TBD by qualified house rigger/TD
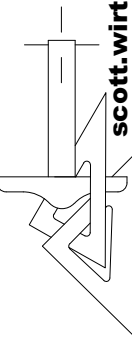
|                                          |  |  |  |   |  |  |  |                                                            |  |  |  |
|------------------------------------------|--|--|--|---|--|--|--|------------------------------------------------------------|--|--|--|
| Verona High School                       |  |  |  | <br>Scott Wirtz-Olsen<br>608-221-7666<br>scott.wirtzolsen@mgschools.net<br>scottwirtzolsen.com |  |  |  | UNLESS OTHERWISE SPECIFIED - ALL DIMENSIONS ARE IN INCHES. |  |  |  |
| Production: Our Town                     |  |  |  | Production: Verona High School   |  |  |  |                                                            |  |  |  |
| Director: Sara Hahner                    |  |  |  | Director: Sara Hahner   |  |  |  |                                                            |  |  |  |
| Scenic Designer: Scott Wirtz-Olsen       |  |  |  | Scenic Designer: Scott Wirtz-Olsen   |  |  |  |                                                            |  |  |  |
| TITLE: US Left Wall Construction Drawing |  |  |  | TITLE: US Left Wall Construction Drawing   |  |  |  | SCALE: 1/4" = 1'-0"                                        |  |  |  |
| REV. A                                   |  |  |  | REV. A   |  |  |  |                                                            |  |  |  |
| DATE: 01-05-24                           |  |  |  | DATE: 01-05-24   |  |  |  |                                                            |  |  |  |
| BY: S.W.-D                               |  |  |  | BY: S.W.-D   |  |  |  |                                                            |  |  |  |
| APPD.                                    |  |  |  | APPD.   |  |  |  |                                                            |  |  |  |
| DWG. STATUS                              |  |  |  | DWG. STATUS   |  |  |  |                                                            |  |  |  |
| SUBMITTAL                                |  |  |  | SUBMITTAL   |  |  |  |                                                            |  |  |  |
| REVISION                                 |  |  |  | REVISION   |  |  |  |                                                            |  |  |  |
| DRAWING: 04152024-013                    |  |  |  | DRAWING: 04152024-013   |  |  |  |                                                            |  |  |  |

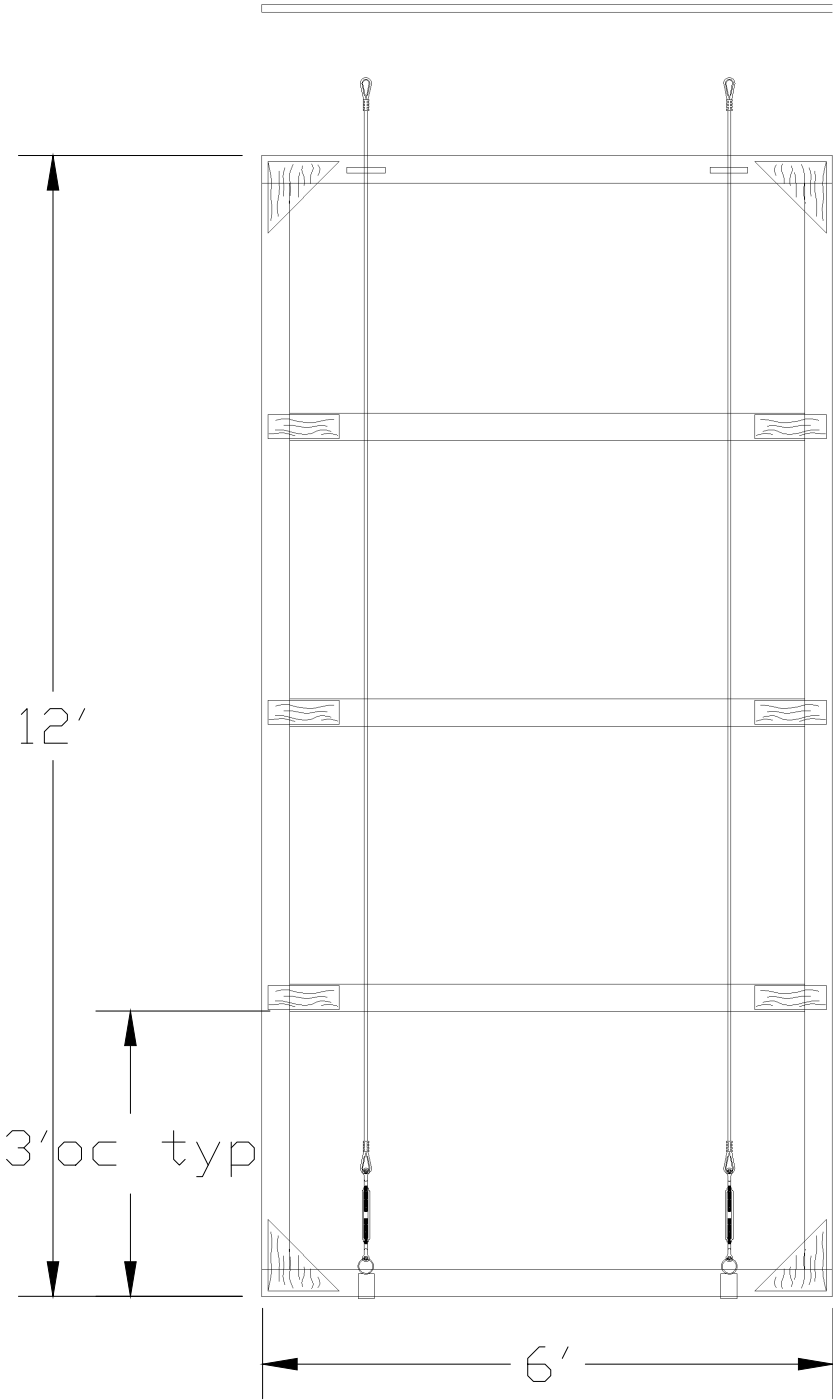

Cut List

BLD 4@4'x12' flats

1x4 pine  
2@ 11'-5"  
2@ 6'-0"  
3@ 5'-5"

Planks -1/4" Lauan  
see front elevation  
leave random 1/2" gaps between planks

NOTES:  
Typical Flat construction from 1x4 pine with keystone and corner blocks glued and stapled over butt joints. Grain MUST run across joint.

Rigging TBD by qualified house rigger/TD

|                              |  
|------------------------------|--|--|--|-----------------------------|--|--|--|---------------------------------------------------|--|--|--|---------------------------------------------|--|--|--|-------------------------------------------------------------------|--|--|--|
|                              |  |  |  | <b>Production:</b> Our Town |  |  |  | <b>Producer:</b> Verona High School               |  |  |  |                                             |  |  |  | <b>UNLESS OTHERWISE SPECIFIED - ALL DIMENSIONS ARE IN INCHES.</b> |  |  |  |
|                              |  
|                              |  |  |  | <b>Director:</b>            |  |  |  | DIRECTOR: Sara Hahner                             |  |  |  | <b>Scenic Designer</b><br>Scott Wirtz-Olsen |  |  |  |                                                                   |  |  |  |
|                              |  
|                              |  |  |  | <b>SUBMITTAL</b>            |  |  |  | S.W-D                                             |  |  |  | 01-05-24                                    |  |  |  |                                                                   |  |  |  |
|                              |  |  |  | <b>DWG. STATUS</b>          |  |  |  | <b>BY</b>                                         |  |  |  | <b>DATE</b>                                 |  |  |  |                                                                   |  |  |  |
|                              |  |  |  | <b>APPD.</b>                |  |  |  |                                                   |  |  |  |                                             |  |  |  |                                                                   |  |  |  |
| <b>DRAWING:</b> 04152024-014 |  |  |  | <b>REV.</b> A               |  |  |  | <b>TITLE:</b> US Center Wall Construction Drawing |  |  |  | <b>SCALE:</b> 1/4"= 1'-0"                   |  |  |  |                                                                   |  |  |  |

NOTE  
This material list is to build everything  
NEW. It also will leave new flats  
inventory of:  
7 @ 6' x 12'  
8 @ 4' x 12'

Materials List from Menards  
  
1x4x12 - 64  
4x8 sheets underlayment - 35  
4x8 sheets of ½" ply - 3

### Your Shopping Cart

Please verify and/or choose the delivery destination and shipping for each product before proceeding through the checkout.

| Product   | How to Get It | Qty | Total Price |
|---|---------------|-----|-------------|
| 3/4 x 4 x 8 Plywood Sheathing has been removed from your shopping cart. <a href="#">Undo</a>   |               |     |             |
| <div><div> Additional Packaging/Handling Charges May Apply.</div><div><div></div><div><div>1/2 x 4 x 8 4 Ply Plywood Sheathing</div><div>1/2x4x8-4</div><div>SKU: 1231098</div><div>Model #: 1231098</div></div></div><div><div><div><div><div><div></div><div>VOLUME PRICING</div></div></div><div>Get Volume Pricing of \$22.28 each when you buy 72 units or more today!</div></div></div><div><div><div><div><div></div><div>Pick Up At Store - Customer Picks</div></div><div><div></div><div>Local Delivery from Store</div></div></div><div><div>3</div></div><div>\$74.25</div></div><div><div>\$24.75/each</div><div>Save for Later   Remove</div></div></div></div></div> |               |     |             |
| <div><div> Additional Packaging/Handling Charges May Apply.</div><div><div></div><div><div>1/4 x 4 x 8 Underlayment Plywood</div><div>SKU: 1251910</div><div>Model #: 1251910</div></div></div><div><div><div><div><div></div><div>Pick Up At Store - Customer Picks</div></div><div><div></div><div>Local Delivery from Store</div></div></div><div><div>35</div></div><div>\$1,049.65</div></div><div><div>\$29.99/each</div><div>Save for Later   Remove</div></div></div></div>   |               |     |             |
| <div><div> Additional Packaging/Handling Charges May Apply.</div><div><div></div><div><div>1 x 4 x 12' Standard Pine Board</div><div>1x4x12</div><div>SKU: 1031036</div><div>Model #: 1031036</div></div></div><div><div><div><div><div></div><div>Pick Up At Store - Customer Picks</div></div><div><div></div><div>Local Delivery from Store</div></div><div><div></div><div>Ship To Home</div><div>Available for immediate shipment</div></div></div><div><div>64</div></div><div>\$319.36</div></div><div><div>\$4.99/each</div><div>Save for Later   Remove</div></div></div></div>                                                                                            |               |     |             |

### Order Summary

Merchandise Subtotal: \$1,443.26

Pretax Subtotal \$1,443.26

CHECKOUT NOW

**Save BIG With your Menards® BIG Card**  
Earn a 2% rebate on all Menards® purchases or take advantage of financing offers when you use your Big Card.

Verona High School

Scott Wirtz-Olsen  
608-221-7666  
scott.wirtzolsen@mgschools.net  
scottwirtzolsen.com

UNLESS OTHERWISE SPECIFIED - ALL DIMENSIONS ARE IN INCHES.

|  |  |  |  |  |                                    |                              |
|--|--|--|--|--|------------------------------------|------------------------------|
|  |  |  |  |  | Production: Our Town               | Producer: Verona High School |
|  |  |  |  |  | Director: Sara Hahner              |                              |
|  |  |  |  |  | Scenic Designer: Scott Wirtz-Olsen |                              |
|  |  |  |  |  | TITLE: Materials purchase List     | SCALE: 1/4"= 1'-0"           |
|  |  |  |  |  | REV. A                             |                              |
|  |  |  |  |  | DATE 01-05-24                      |                              |
|  |  |  |  |  | BY S.V-D                           |                              |
|  |  |  |  |  | DWG. STATUS                        |                              |
|  |  |  |  |  | DRAWING: 04152024-015              |                              |