


Grease
UW - OSHKOSH
DIRECTOR: Merlaine Angwall
FILE NAME: 11022022


04282022-000	□ □ □	A	INDEX OF DRAWINGS / COVER PAGE	04282022-018	□ □ □	A	Gym flown unit
04282022-001	□ □ □	A	Ground Plan	04282022-019	□ □ □	A	Beauty School Drop Out Unit
04282022-002	□ □ □	A	CL Section	04282022-020	□ □ □	A	-
04282022-003	□ □ □	A	Dimensioned Ground Plan	04282022-021	□ □ □	A	-
04282022-004	□ □ □	A	Orchestra Pit Platforms and Stairs	04282022-022	□ □ □	A	-
04282022-005	□ □ □	A	School Door Units	04282022-023	□ □ □	A	-
04282022-006	□ □ □	A	DS L Track Arch	04282022-024	□ □ □	A	-
04282022-007	□ □ □	A	US L Track Arch	04282022-025	□ □ □	A	-
04282022-008	□ □ □	A	Wall A	04282022-026	□ □ □	A	-
04282022-009	□ □ □	A	Wall B	04282022-027	□ □ □	A	-
04282022-010	□ □ □	A	Wall C	04282022-028	□ □ □	A	-
04282022-011	□ □ □	A	Wall D	04282022-029	□ □ □	A	-
04282022-012	□ □ □	A	Wall E	04282022-030	□ □ □	A	-
04282022-013	□ □ □	A	Wall F	04282022-031	□ □ □	A	-
04282022-014	□ □ □	A	band Platform	04282022-032	□ □ □	A	-
04282022-015	□ □ □	A	Act Curtain w/ Banner	04282022-033	□ □ □	A	-
04282022-016	□ □ □	A	Burger Palace Wagon	04282022-034	□ □ □	A	-
04282022-017	□ □ □	A	Drive in Sign	04282022-035	□ □ □	A	-

				Production: Grease Producer: UW - OSHKOSH THEATRE DEPARTMENT		 Scott Wirtz-Olsen 262-483-3642 wirtzolsens@uwosh.edu scottwirtzolsen.com	
				Director: Merlaine Angwall			
				Technical Director Ethan Rosing			
REVISION						SCALE: #####	
SUBMITTAL				9-09-2023			
DWG. STATUS							
DRAWING: 04282022-000						TITLE: COVER SHEET	
						REV. A	

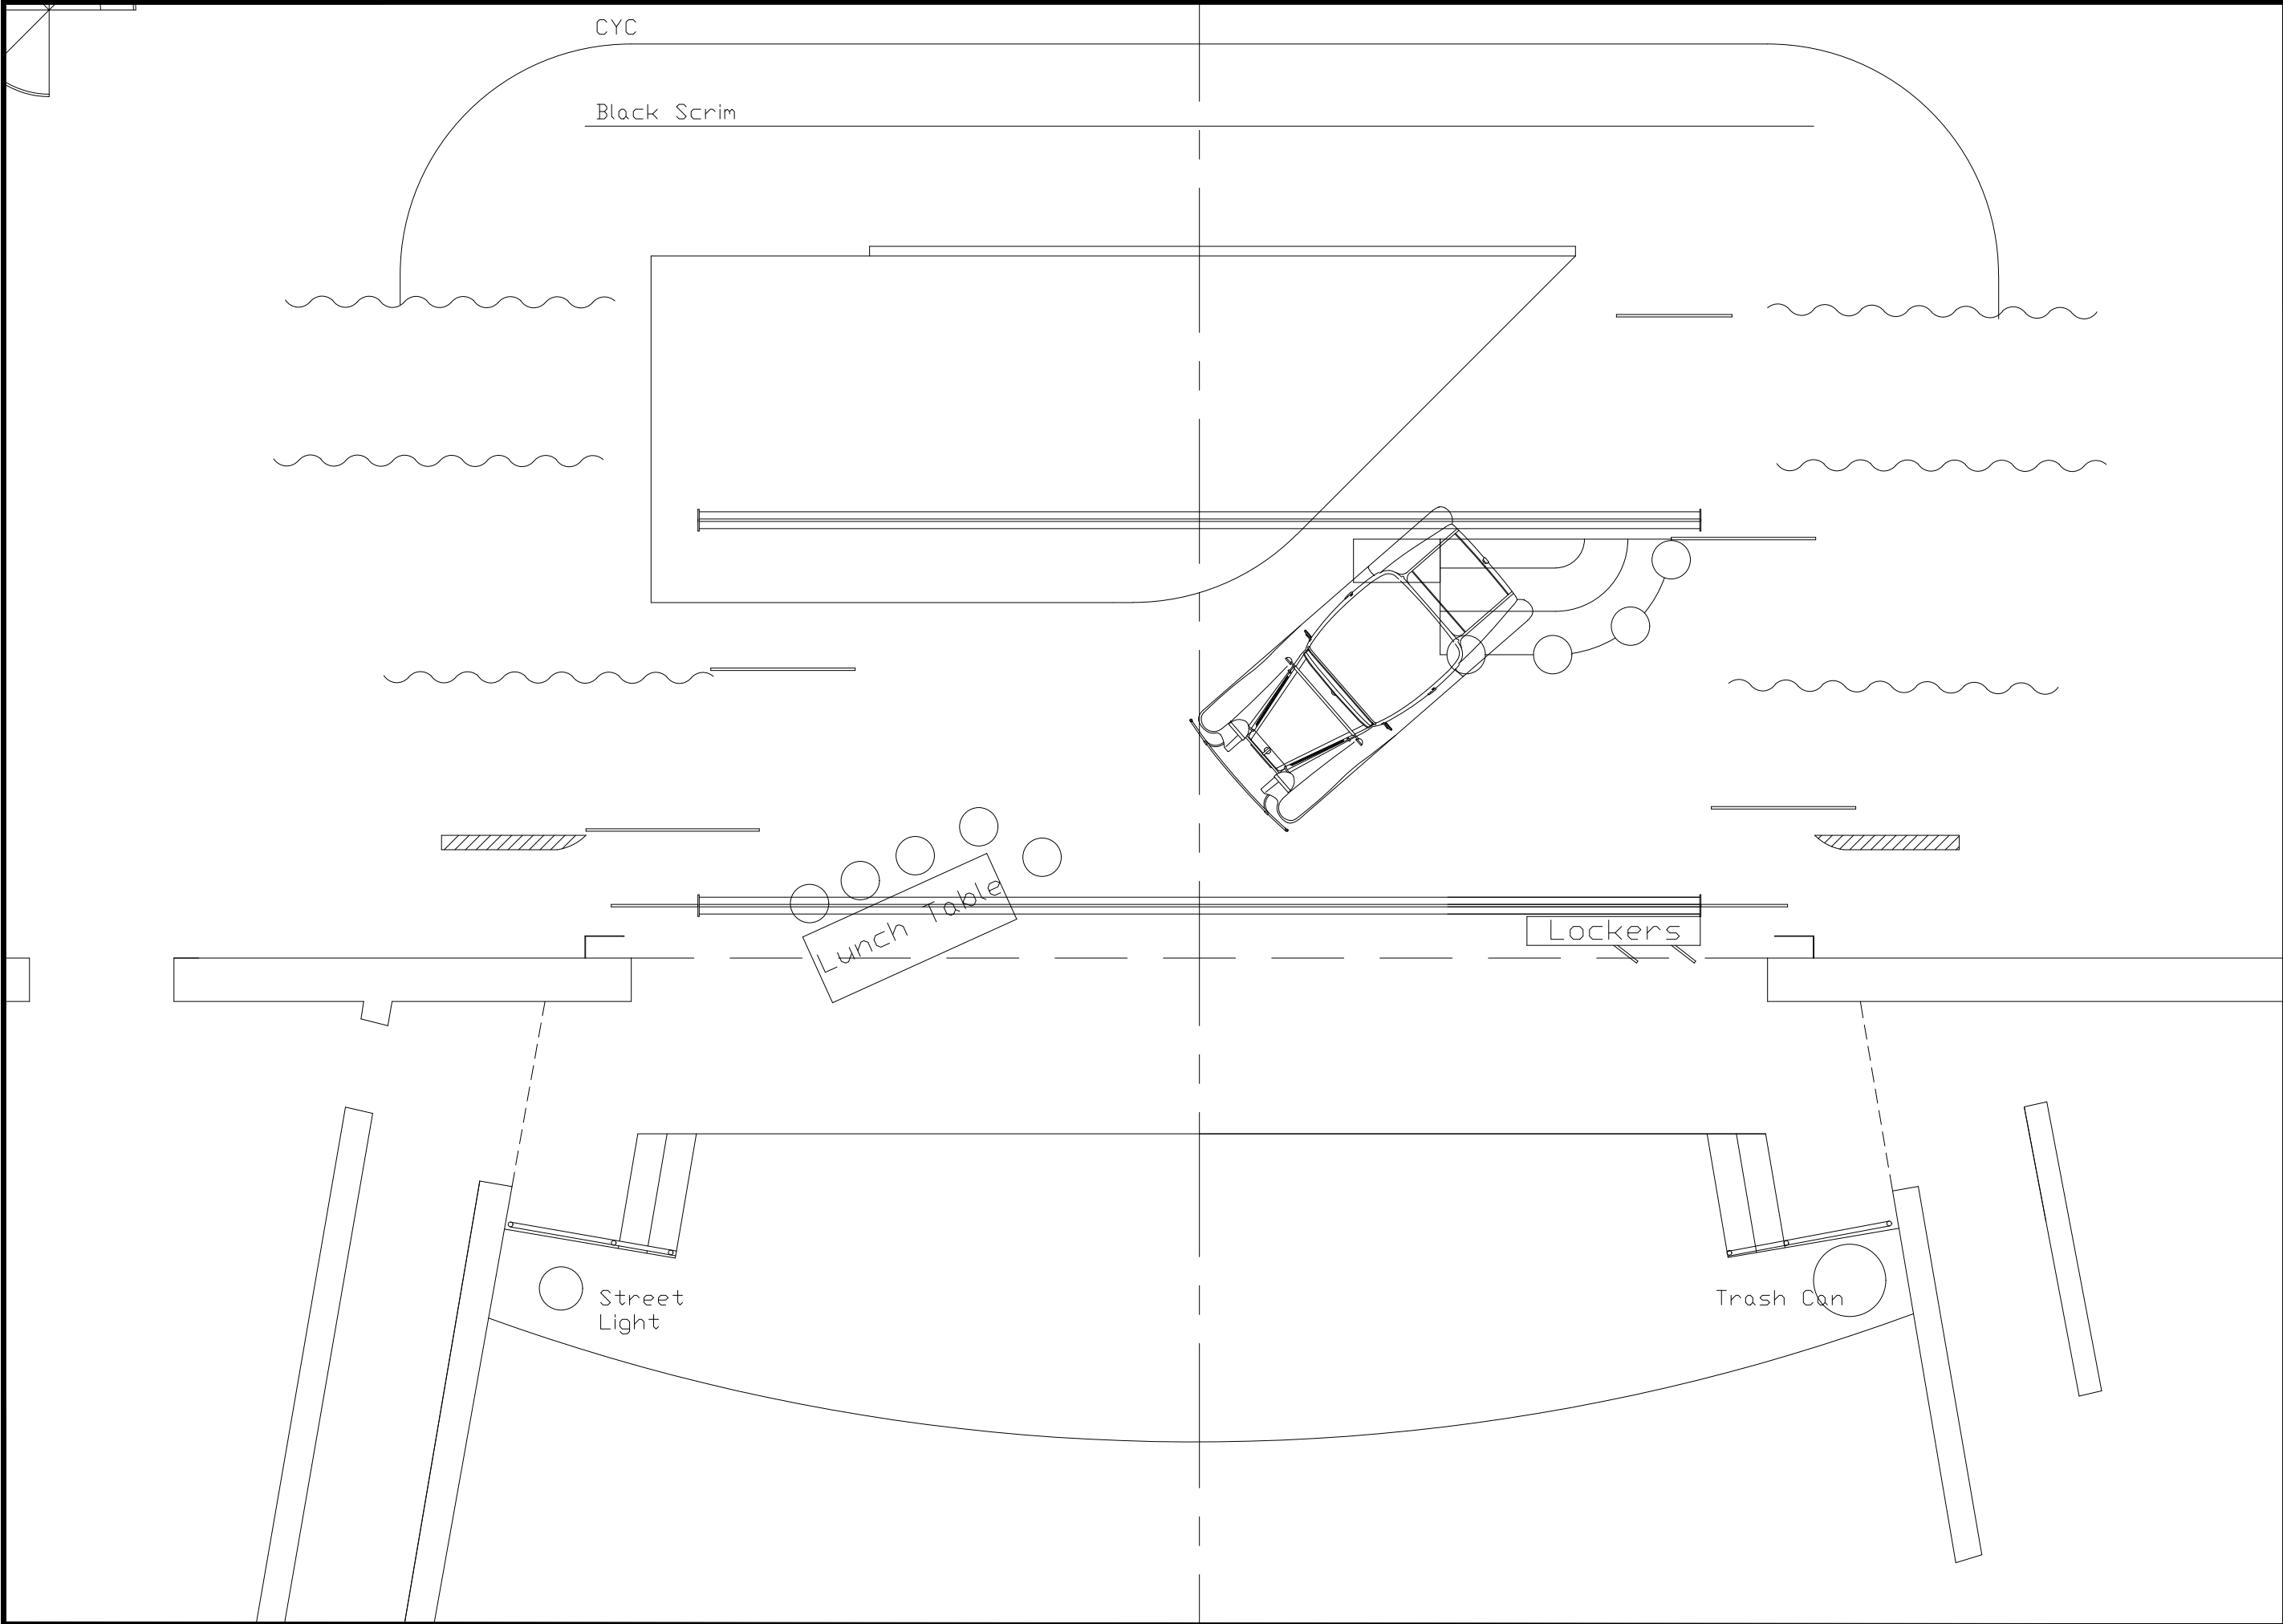


Production: Grease				UW - Oshkosh Theatre Department			
Producer: UW - Oshkosh Theatre Department				Director: Merlaire Angwall			
SUBMITTAL				Technical Director: Ethan Rosing			
DWG. STATUS				TITLE: Ground Plan			
DRAWING: 03032021-001				REV. A			
BY: S.V.-D				DATE: 9-09-2023			
APPD.				SCALE: 1/4" = 1'-0"			

UW - Oshkosh Theatre

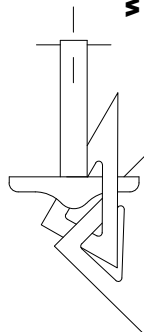



Scott Wirtz-Olsen
262-483-3642
wirtzolsens@uwosh.edu
scottwirtzolsen.com

UNLESS OTHERWISE SPECIFIED - ALL DIMENSIONS ARE IN INCHES.

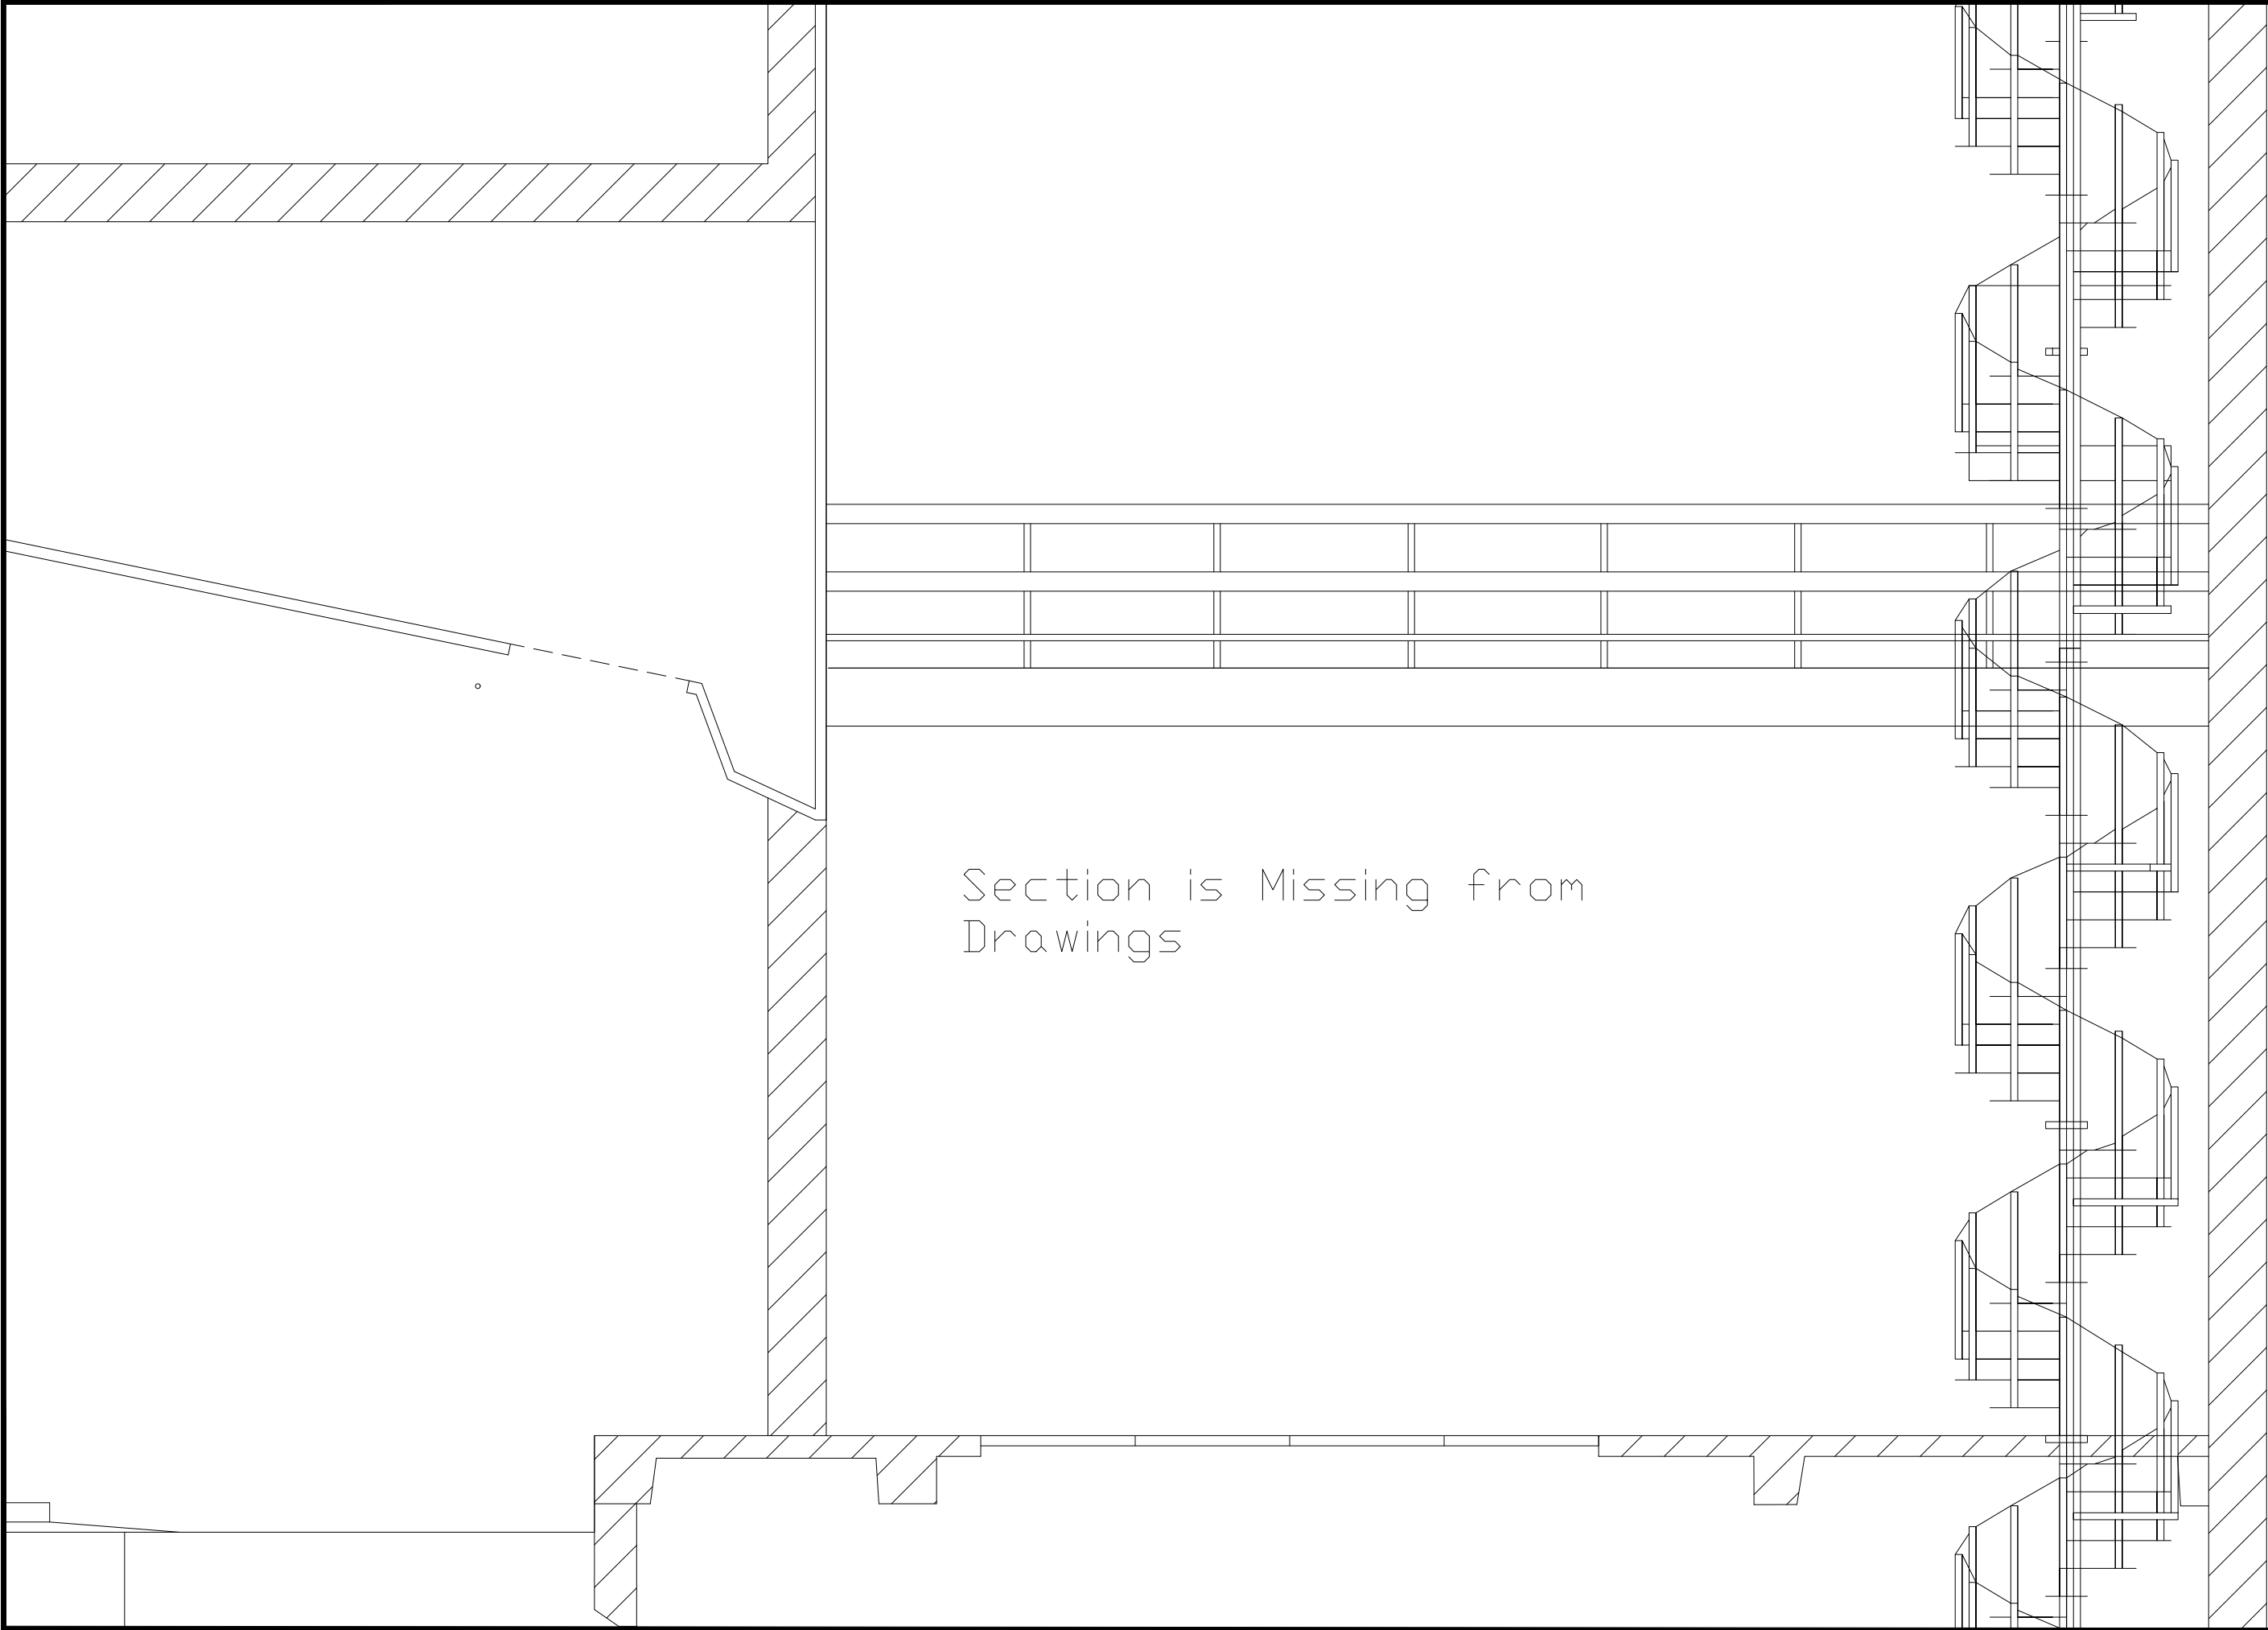


Section is Missing from Drawings

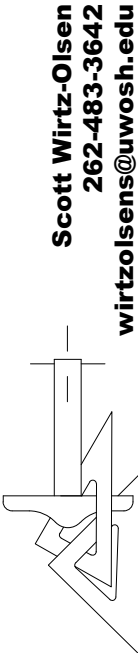				Production: Grease				UW - Oshkosh Theatre			
				Producer: UW - OSHKOSH THEATRE DEPARTMENT							
				Director:							
				DIRECTOR: Merlaine Angwall							
				Technical Director							
				Ethan Rosing							

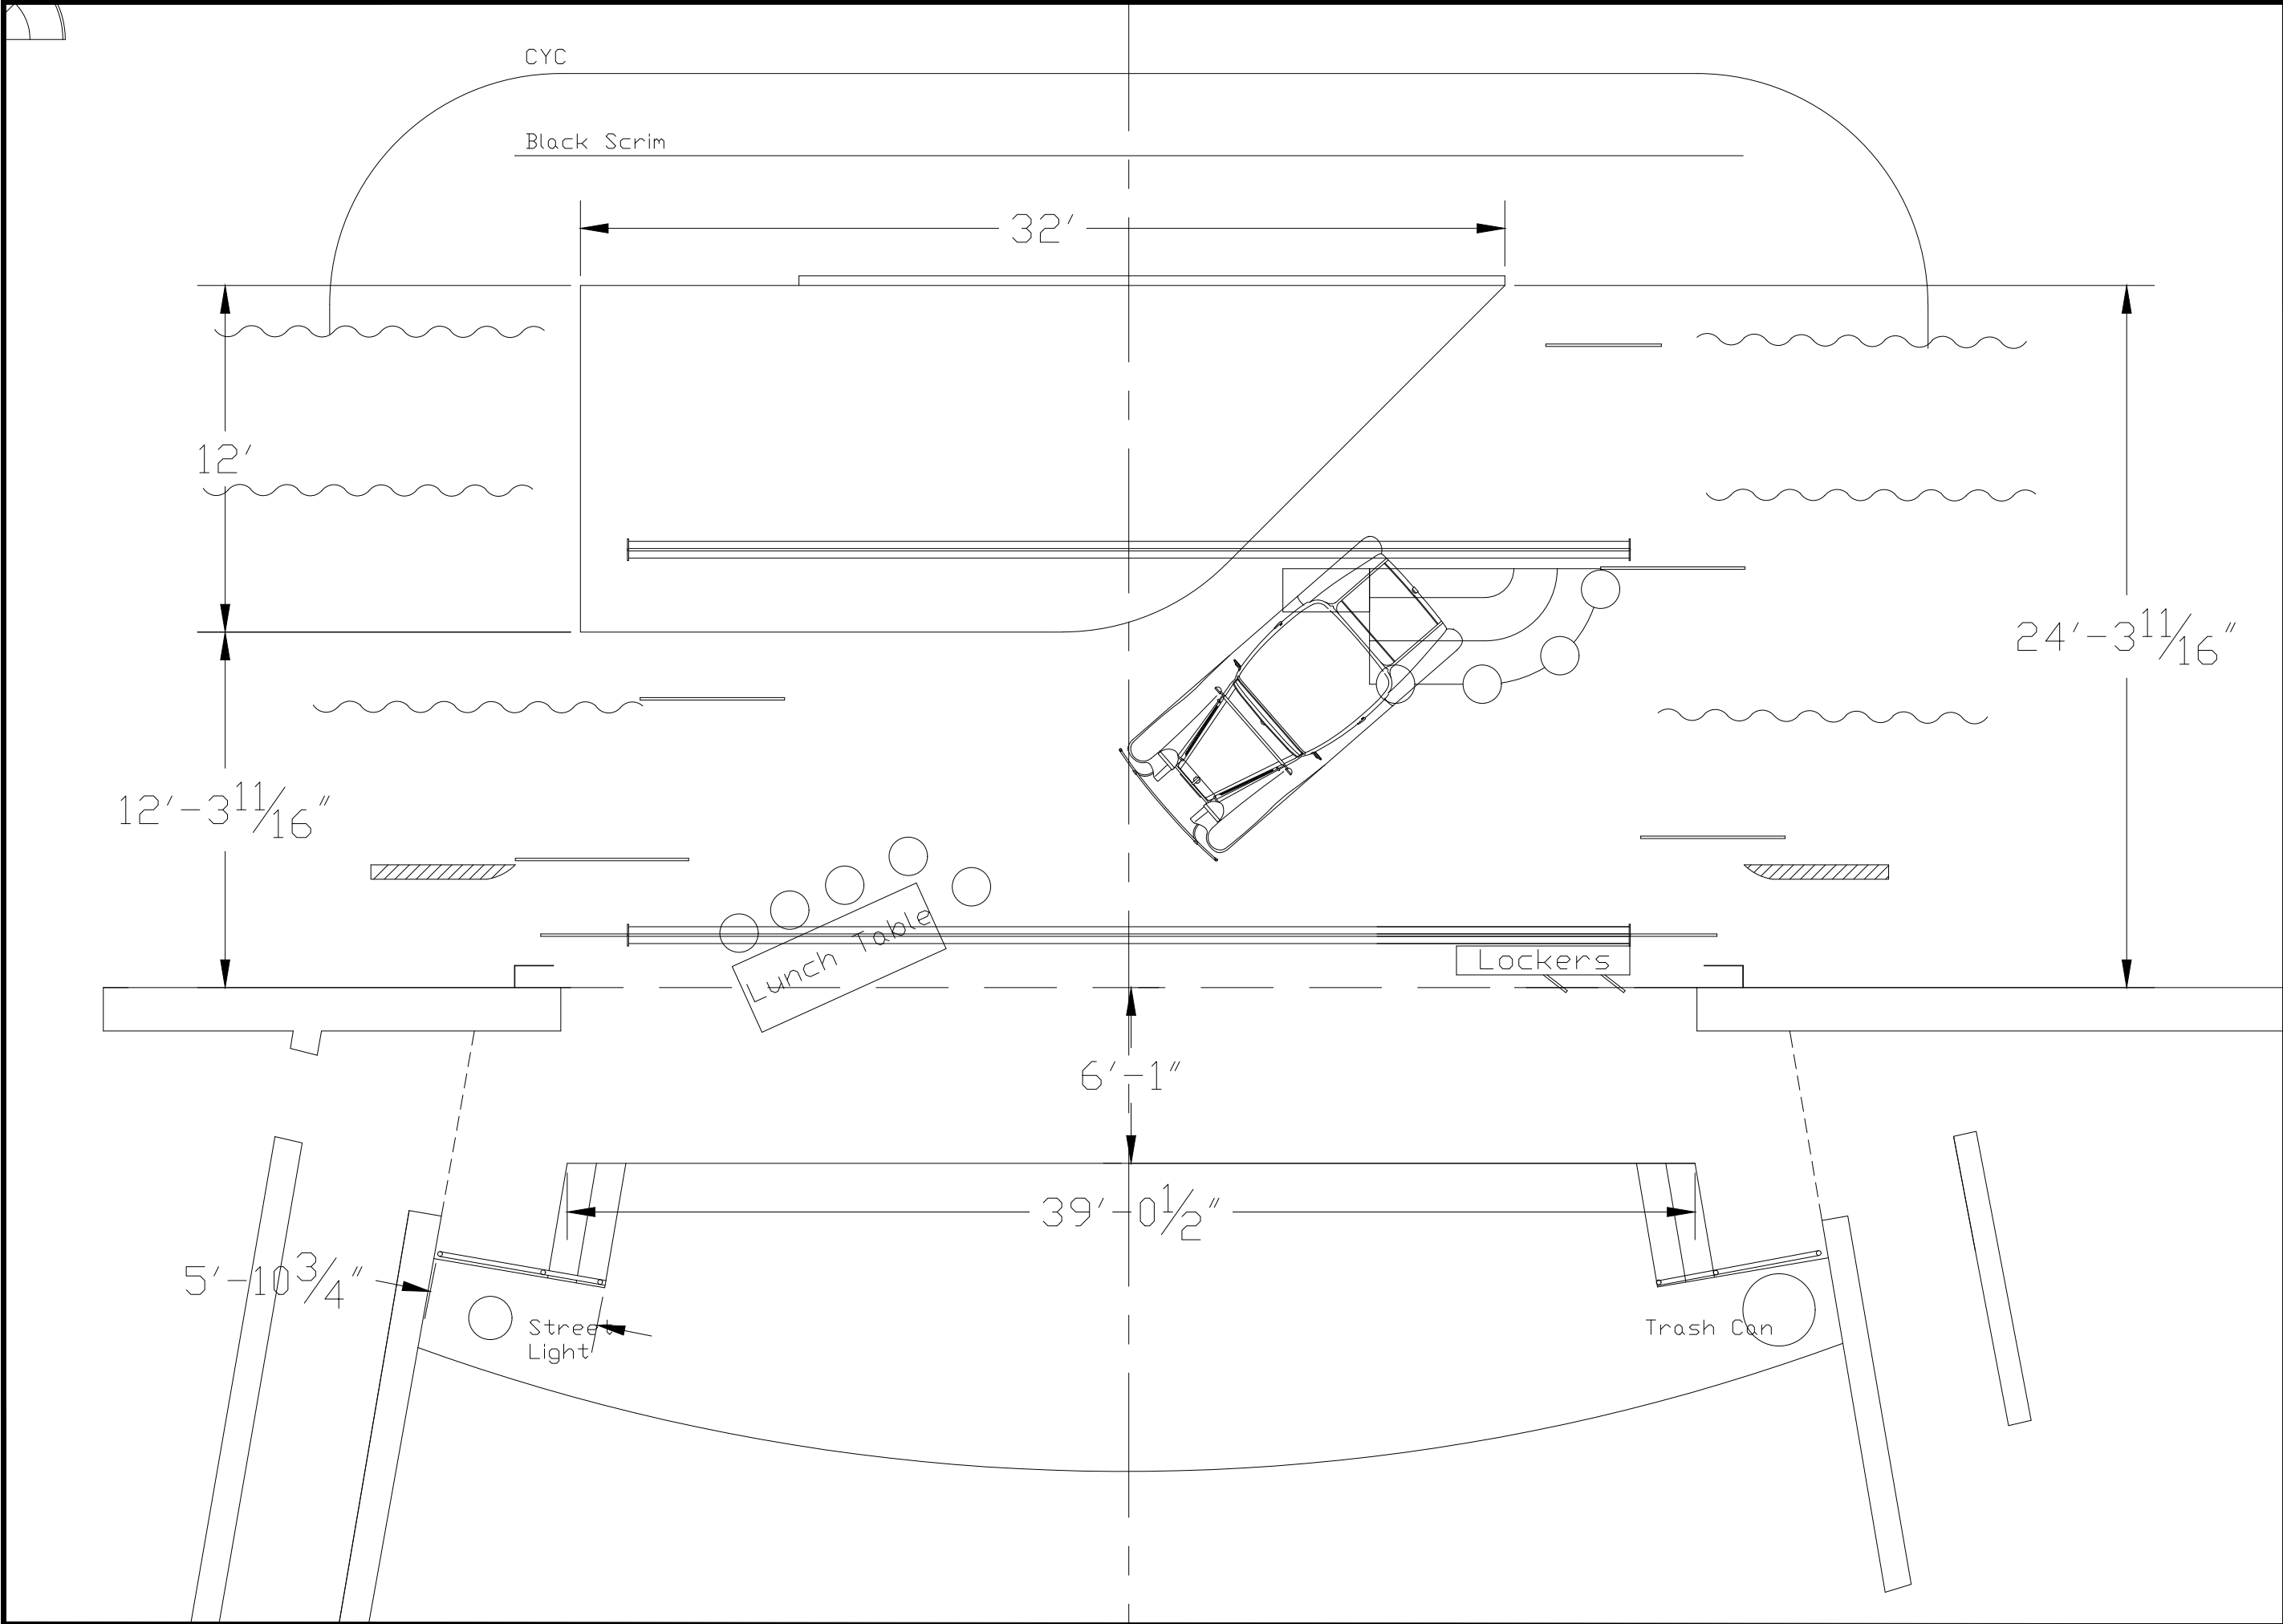



Production: Grease				UW - Oshkosh Theatre Department			
Producer: UW - Oshkosh Theatre Department				Director: Merlene Angwall			
SUBMITTAL				Technical Director: Ethan Rosing			
DWG. STATUS				TITLE: Ground Plan w/ Dimension			
REVISION				SCALE: 1/4" = 1'-0"			
BY				DATE			
APPD.				REV.			
03032021-003				A			

UW - Oshkosh Theatre

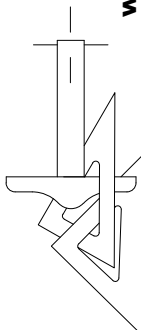


Scott Wirtz-Olsen
262-483-3642
wirtzolsen@uwosh.edu
scottwirtzolsen.com

UNLESS OTHERWISE SPECIFIED - ALL DIMENSIONS ARE IN INCHES.

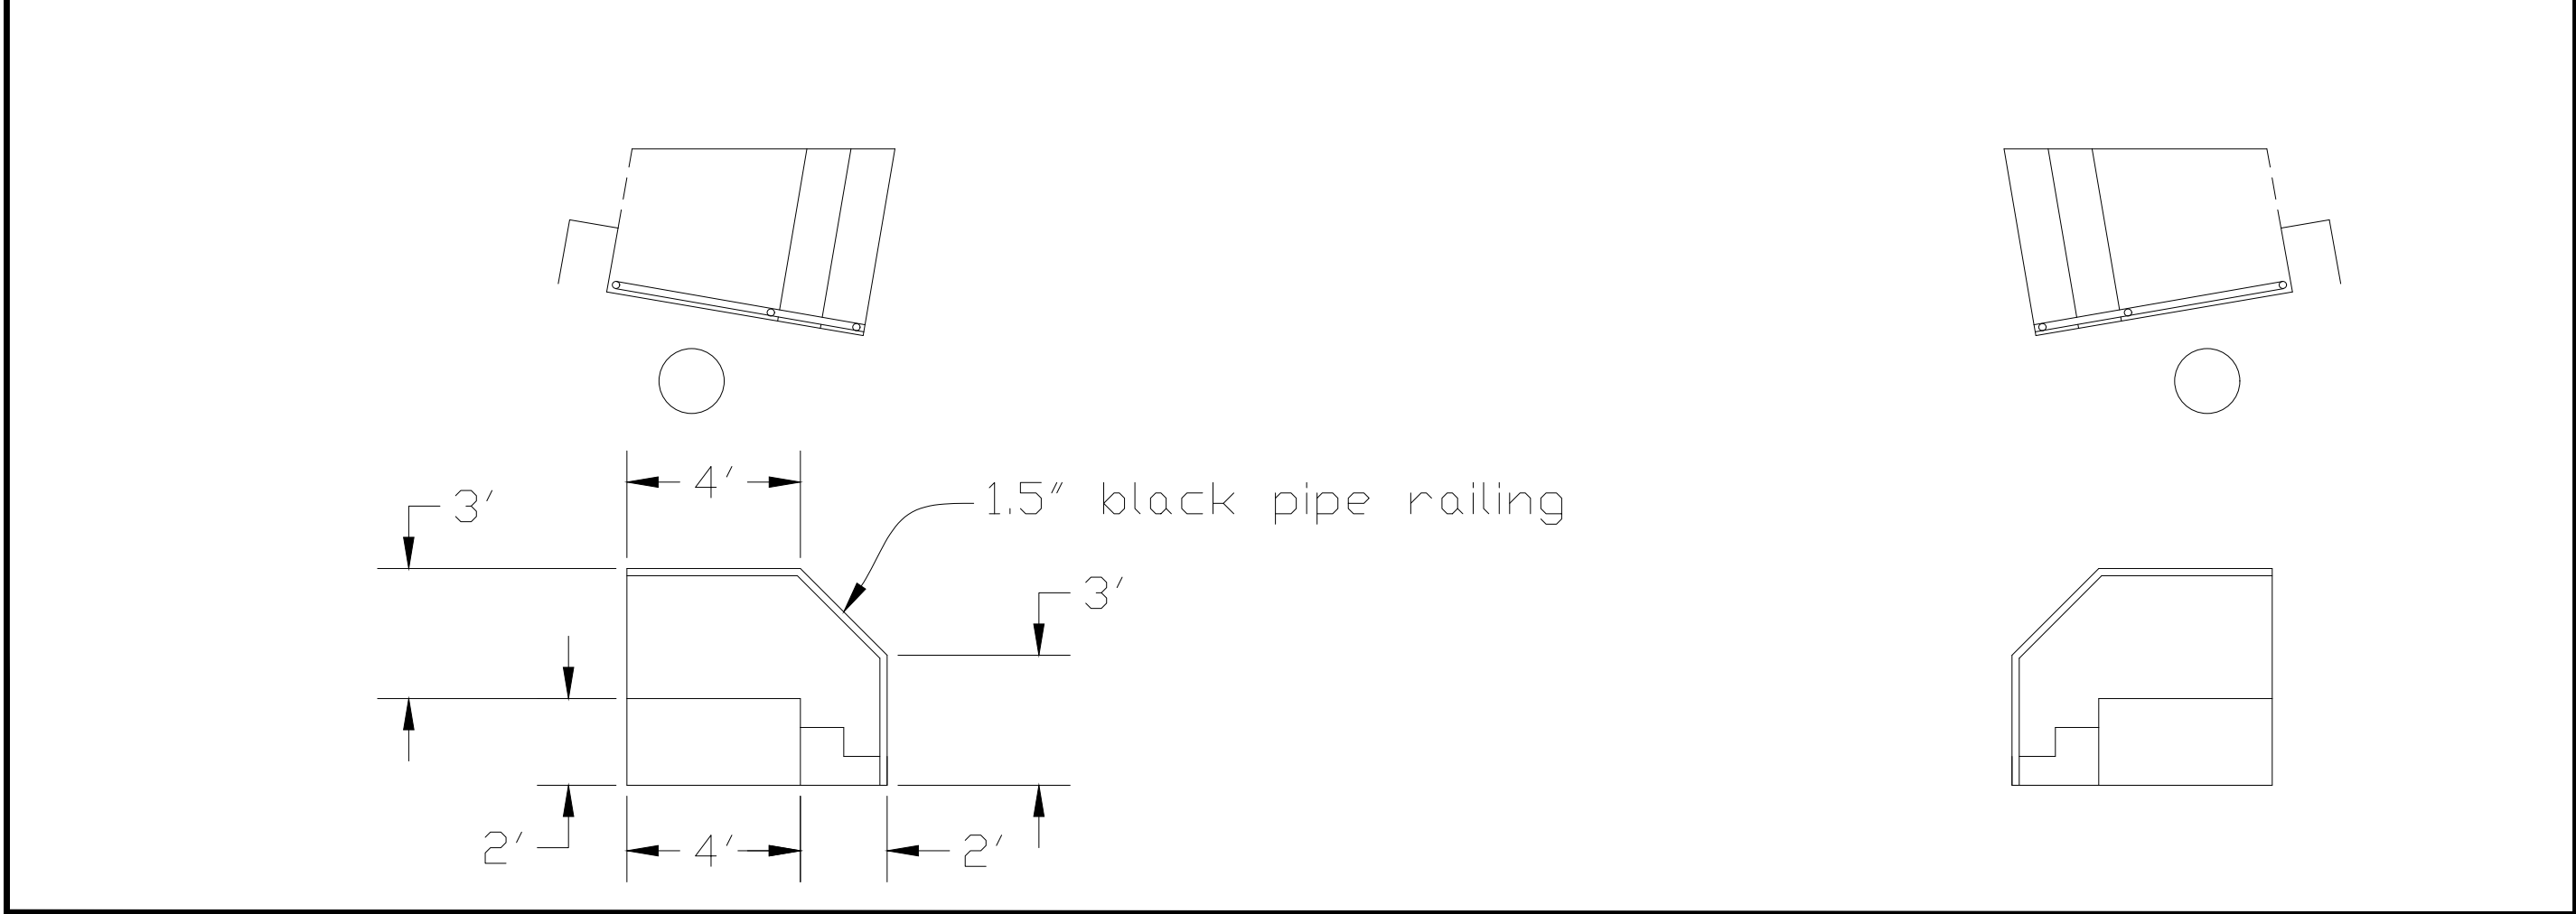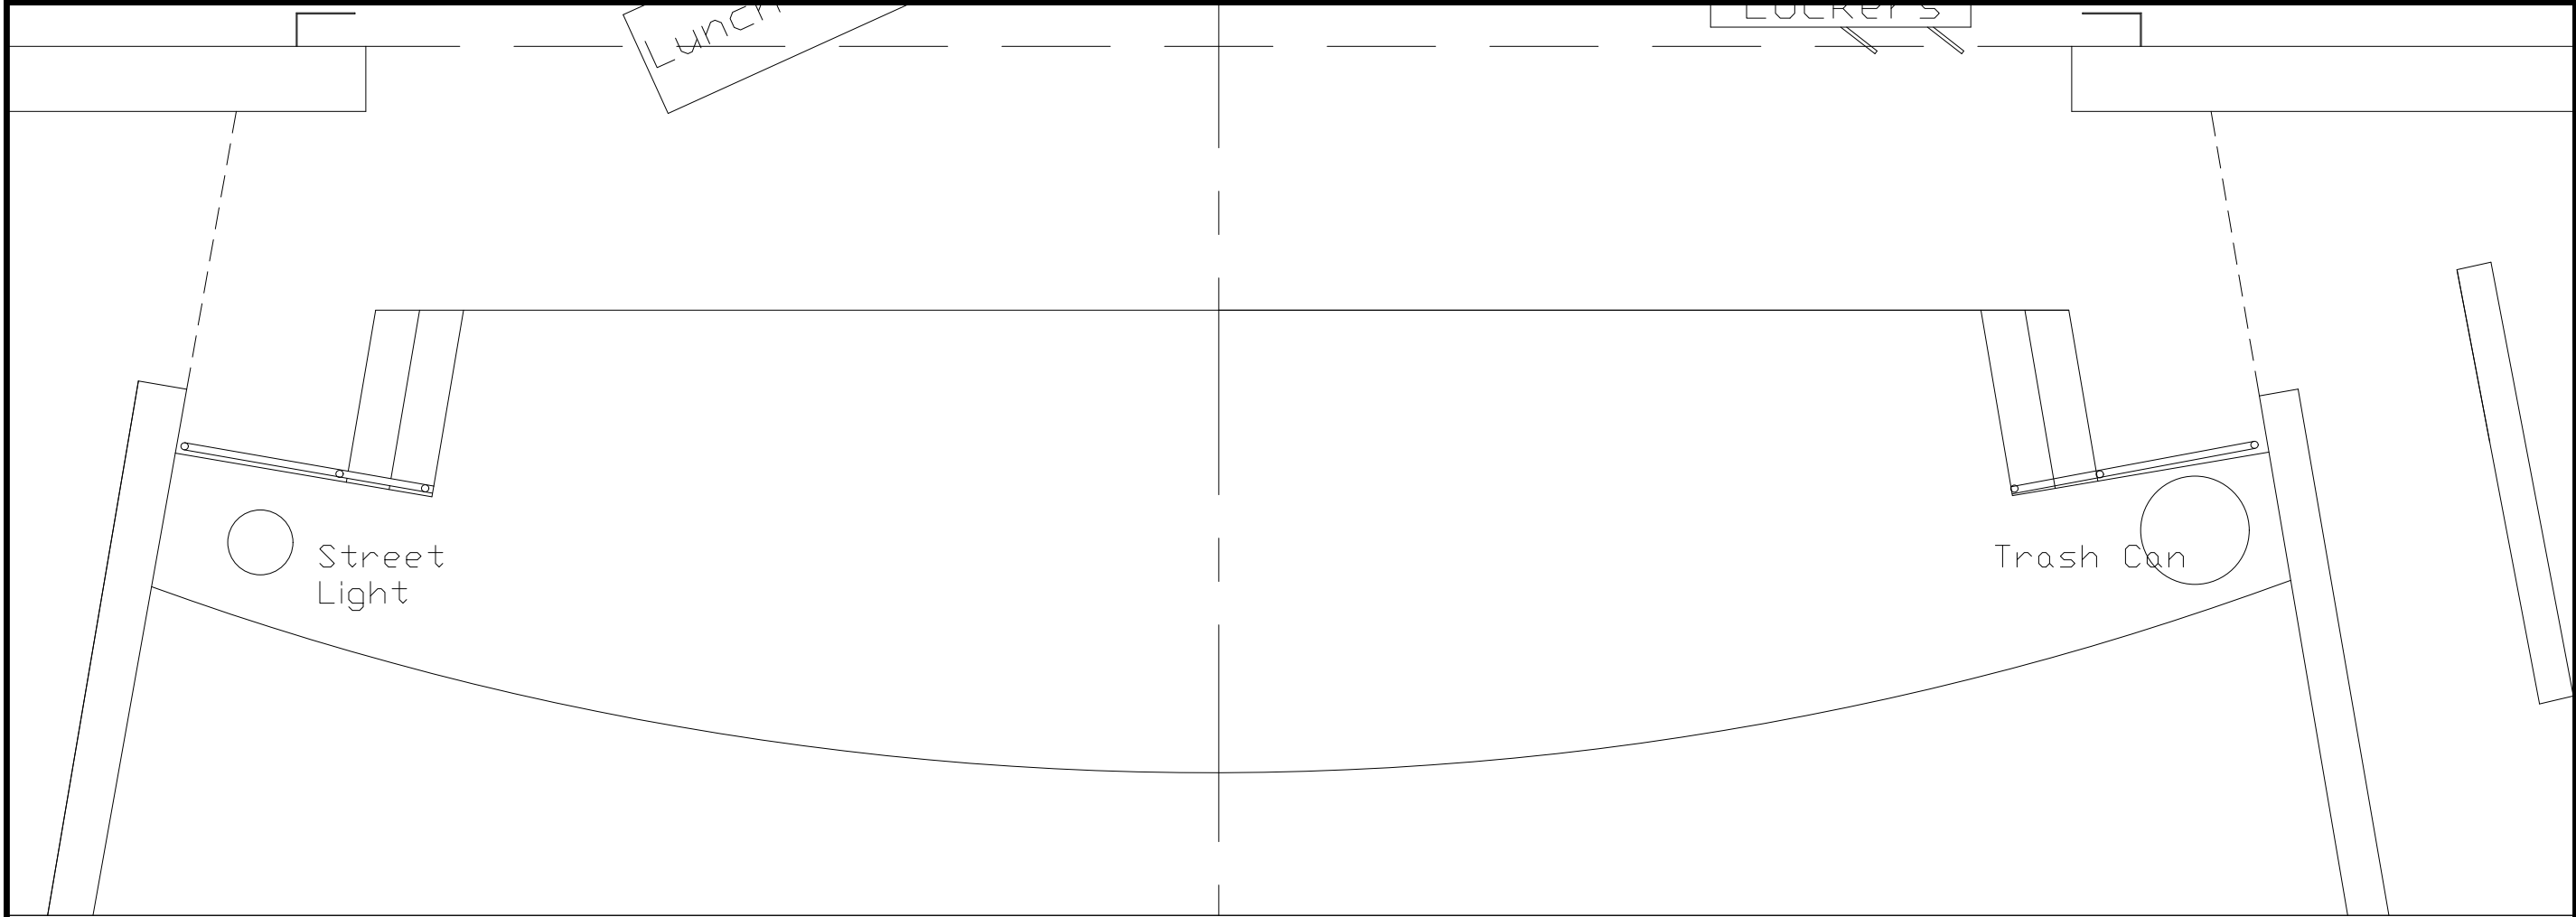



UW - Oshkosh Theatre

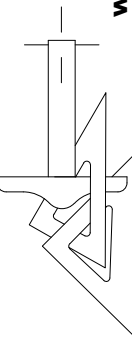

Scott Wirtz-Olsen
262-483-3642
wirtzolsens@uwosh.edu
scottwirtzolsen.com

UNLESS OTHERWISE SPECIFIED - ALL DIMENSIONS ARE IN INCHES.


Production: Grease				TITLE: Orchestra Pit Stairs & Platforms		SCALE: 1/4" = 1'-0"	
Producer: UW - OSHKOSH THEATRE DEPARTMENT							
Director: DIRECTOR: Merlaine Angwall							
Technical Director: Ethan Rosing							
DWG. STATUS		BY	DATE	APPD.	REV.		
SUBMITTAL		S.W-D	9-09-2023				
REVISION							
DRAWING: 03032021-004						A	

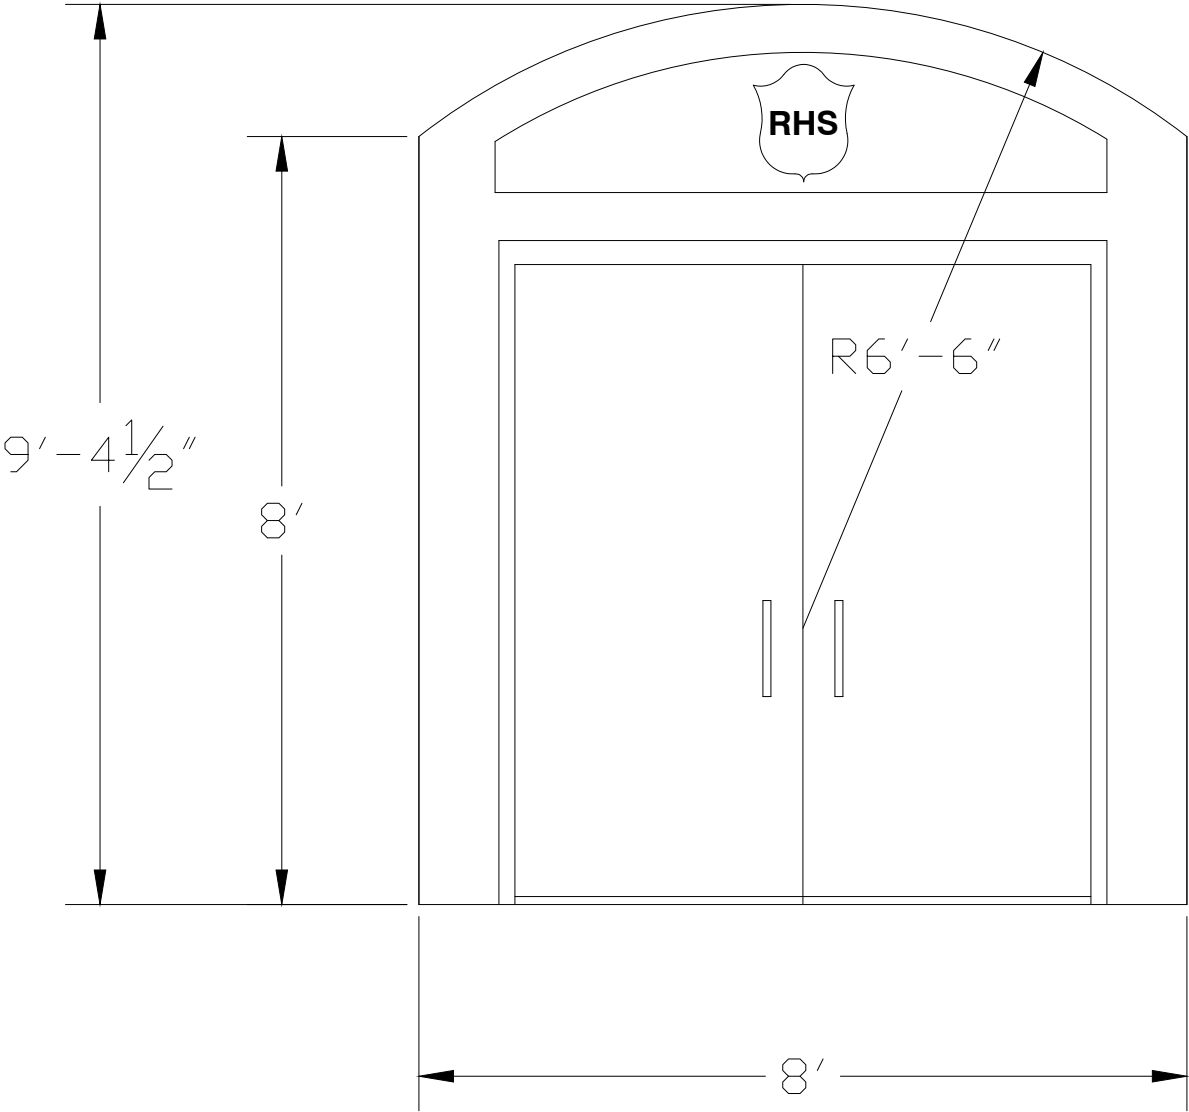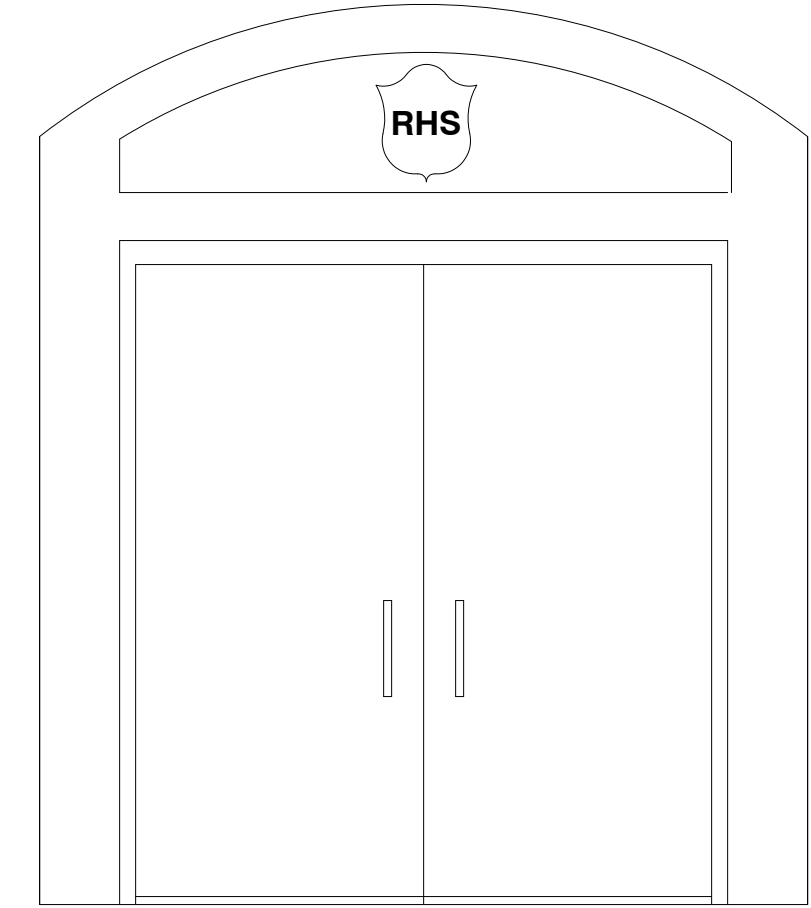

NOTE:
Only upstage door needs to
function


					Production: Grease	
					Producer: UW - OSHKOSH THEATRE DEPARTMENT	
REVISION					Director: Merlaine Angwall	
SUBMITTAL			9-09-2023		Technical Director	
DWG. STATUS			BY	DATE	APPD.	
DRAWING: 03032021-005				TITLE: Orchestra Pit Door Units		SCALE: 1/4" = 1'-0"
				REV.	A	

UW - Oshkosh Theatre

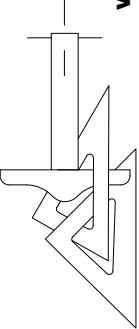


Scott Wirtz-Olsen
262-483-3642
wirtzolsens@uwosh.edu
scottwirtzolsen.com

UNLESS OTHERWISE SPECIFIED - ALL DIMENSIONS ARE IN INCHES.

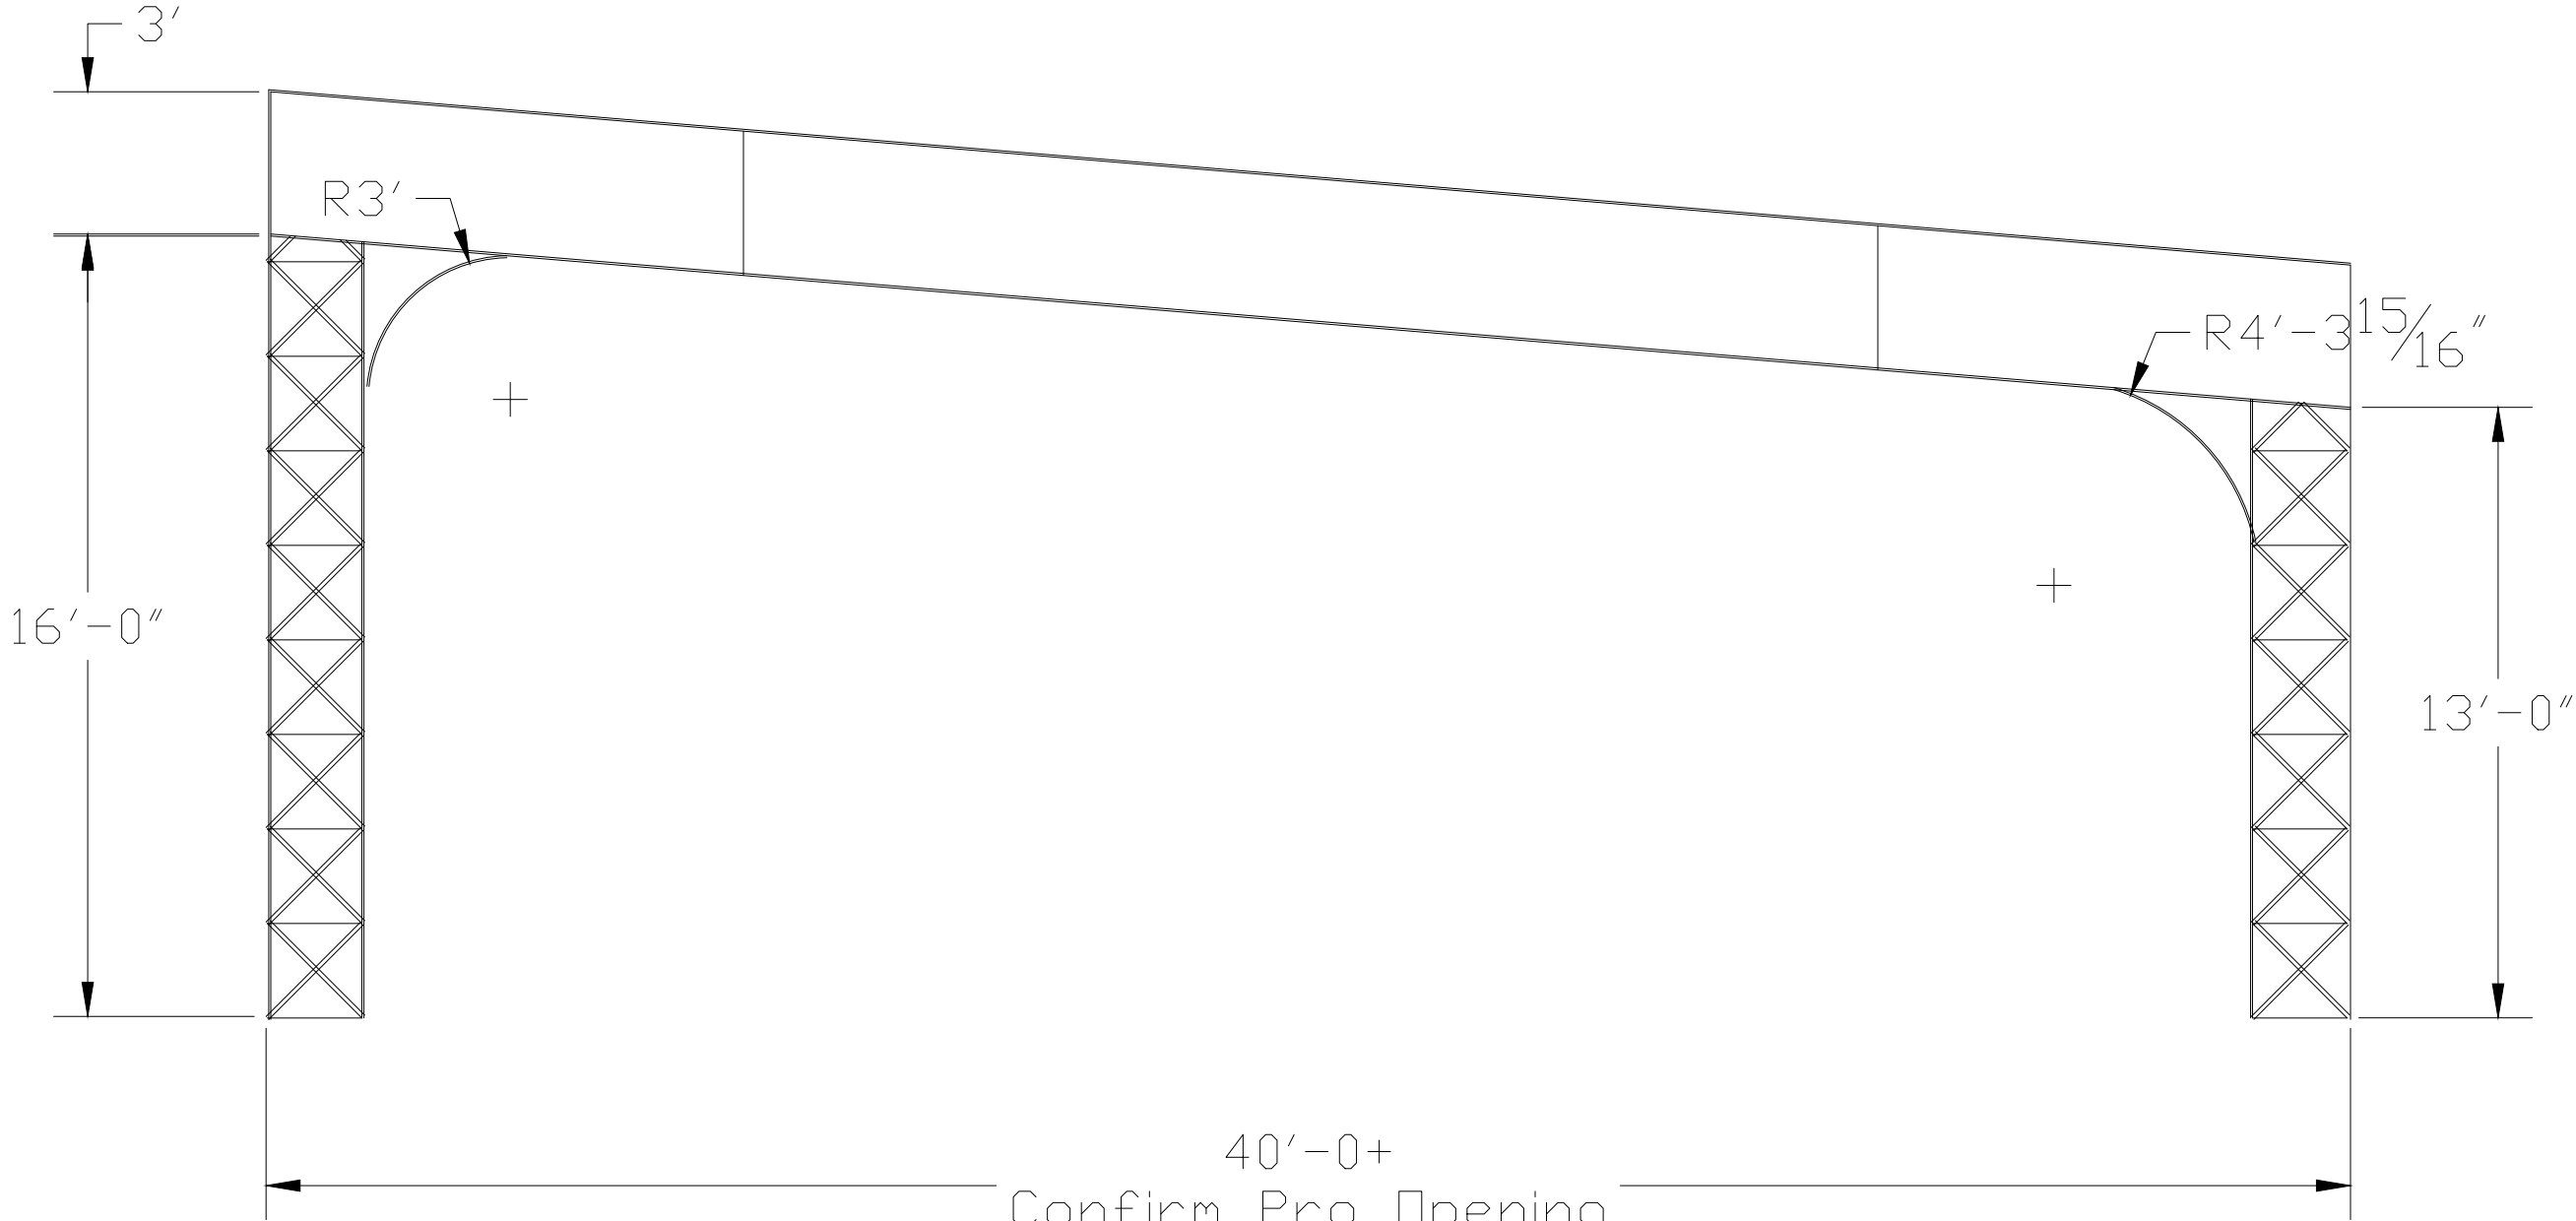


Production: Grease				UW - Oshkosh Theatre			
Producer: UW - Oshkosh Theatre Department				Scott Wirtz-Olsen			
Director: Merlaine Angwall				262-483-3642			
Technical Director: Ethan Rosing				wirtzolsens@uwosh.edu			
TITLE: DS L Track Arch				scottwirtzolsen.com			
DRAWING: 03032021-006				UNLESS OTHERWISE SPECIFIED - ALL DIMENSIONS ARE IN INCHES.			
REV. A				SCALE: 1/4" = 1'-0"			
DATE							
BY							
APPD.							
9-09-2023							
S.V.-D							
REVISION							

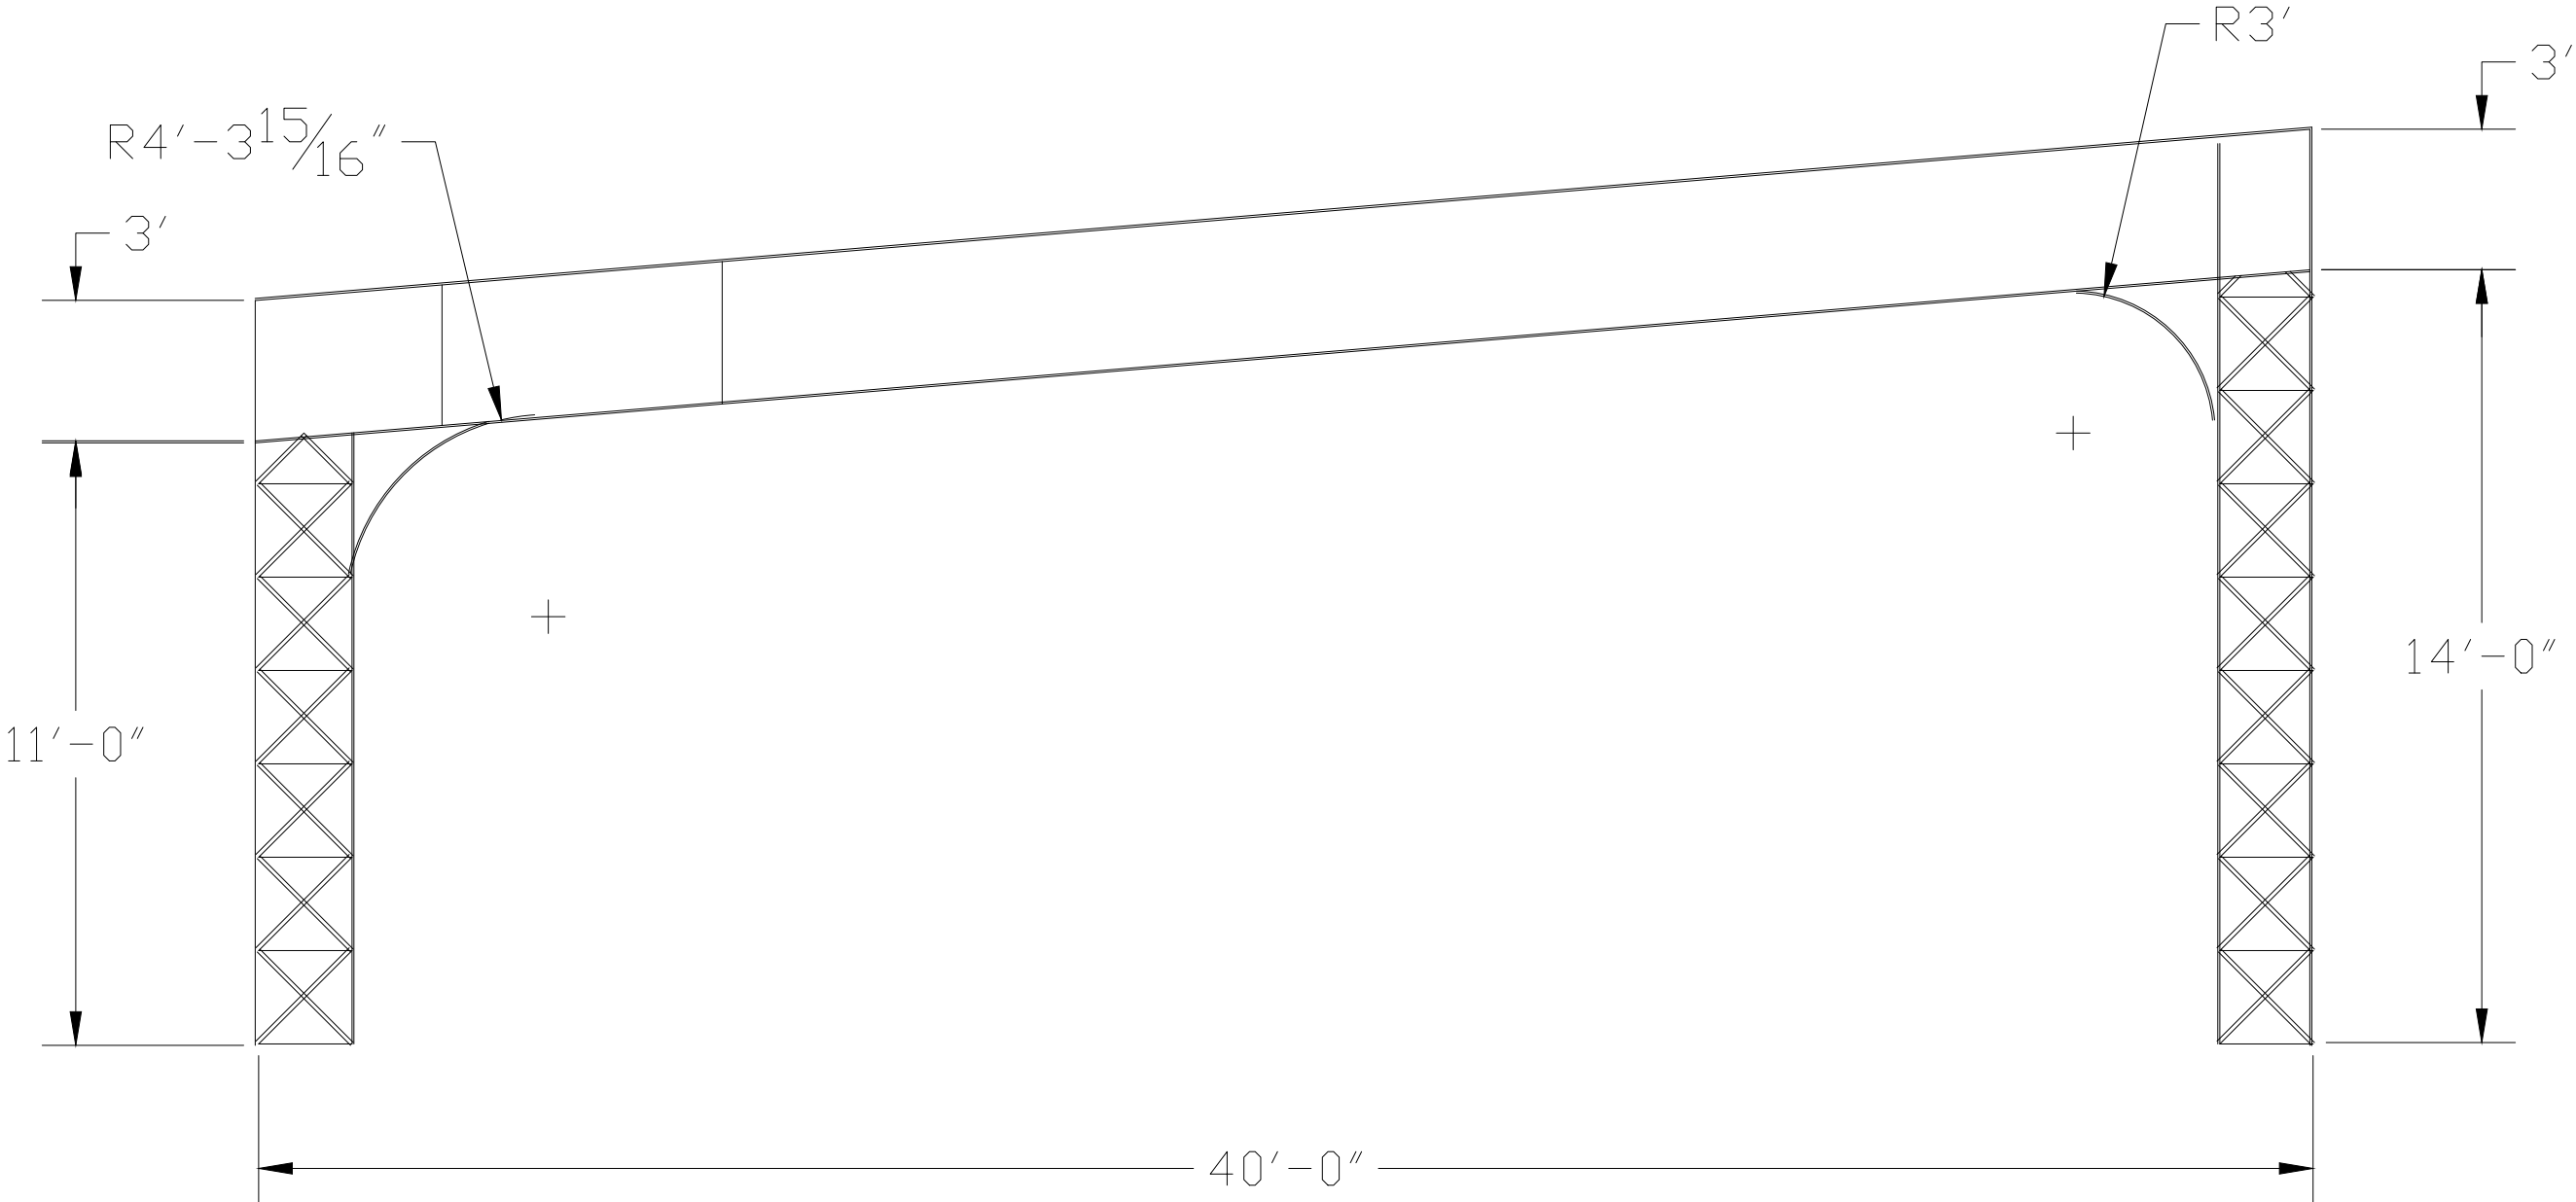


					Production: Grease	
					Producer: UW - OSHKOSH THEATRE DEPARTMENT	
REVISION					Director: MERLAINE ANGWALL	
SUBMITTAL		S.V.-D	9-09-2023		Technical Director: ETHAN ROSING	
DWG. STATUS		BY	DATE	APPD.	TITLE: US L Track Arch	
DRAWING: 03032021-007				REV.	A	SCALE: 1/4" = 1'-0"
UNLESS OTHERWISE SPECIFIED - ALL DIMENSIONS ARE IN INCHES.						



UW - Oshkosh Theatre

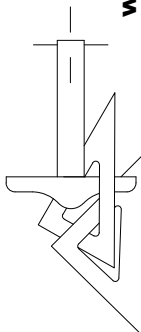




Scott Wirtz-Olsen
262-483-3642
wirtzolsens@uwosh.edu
scottwirtzolsen.com

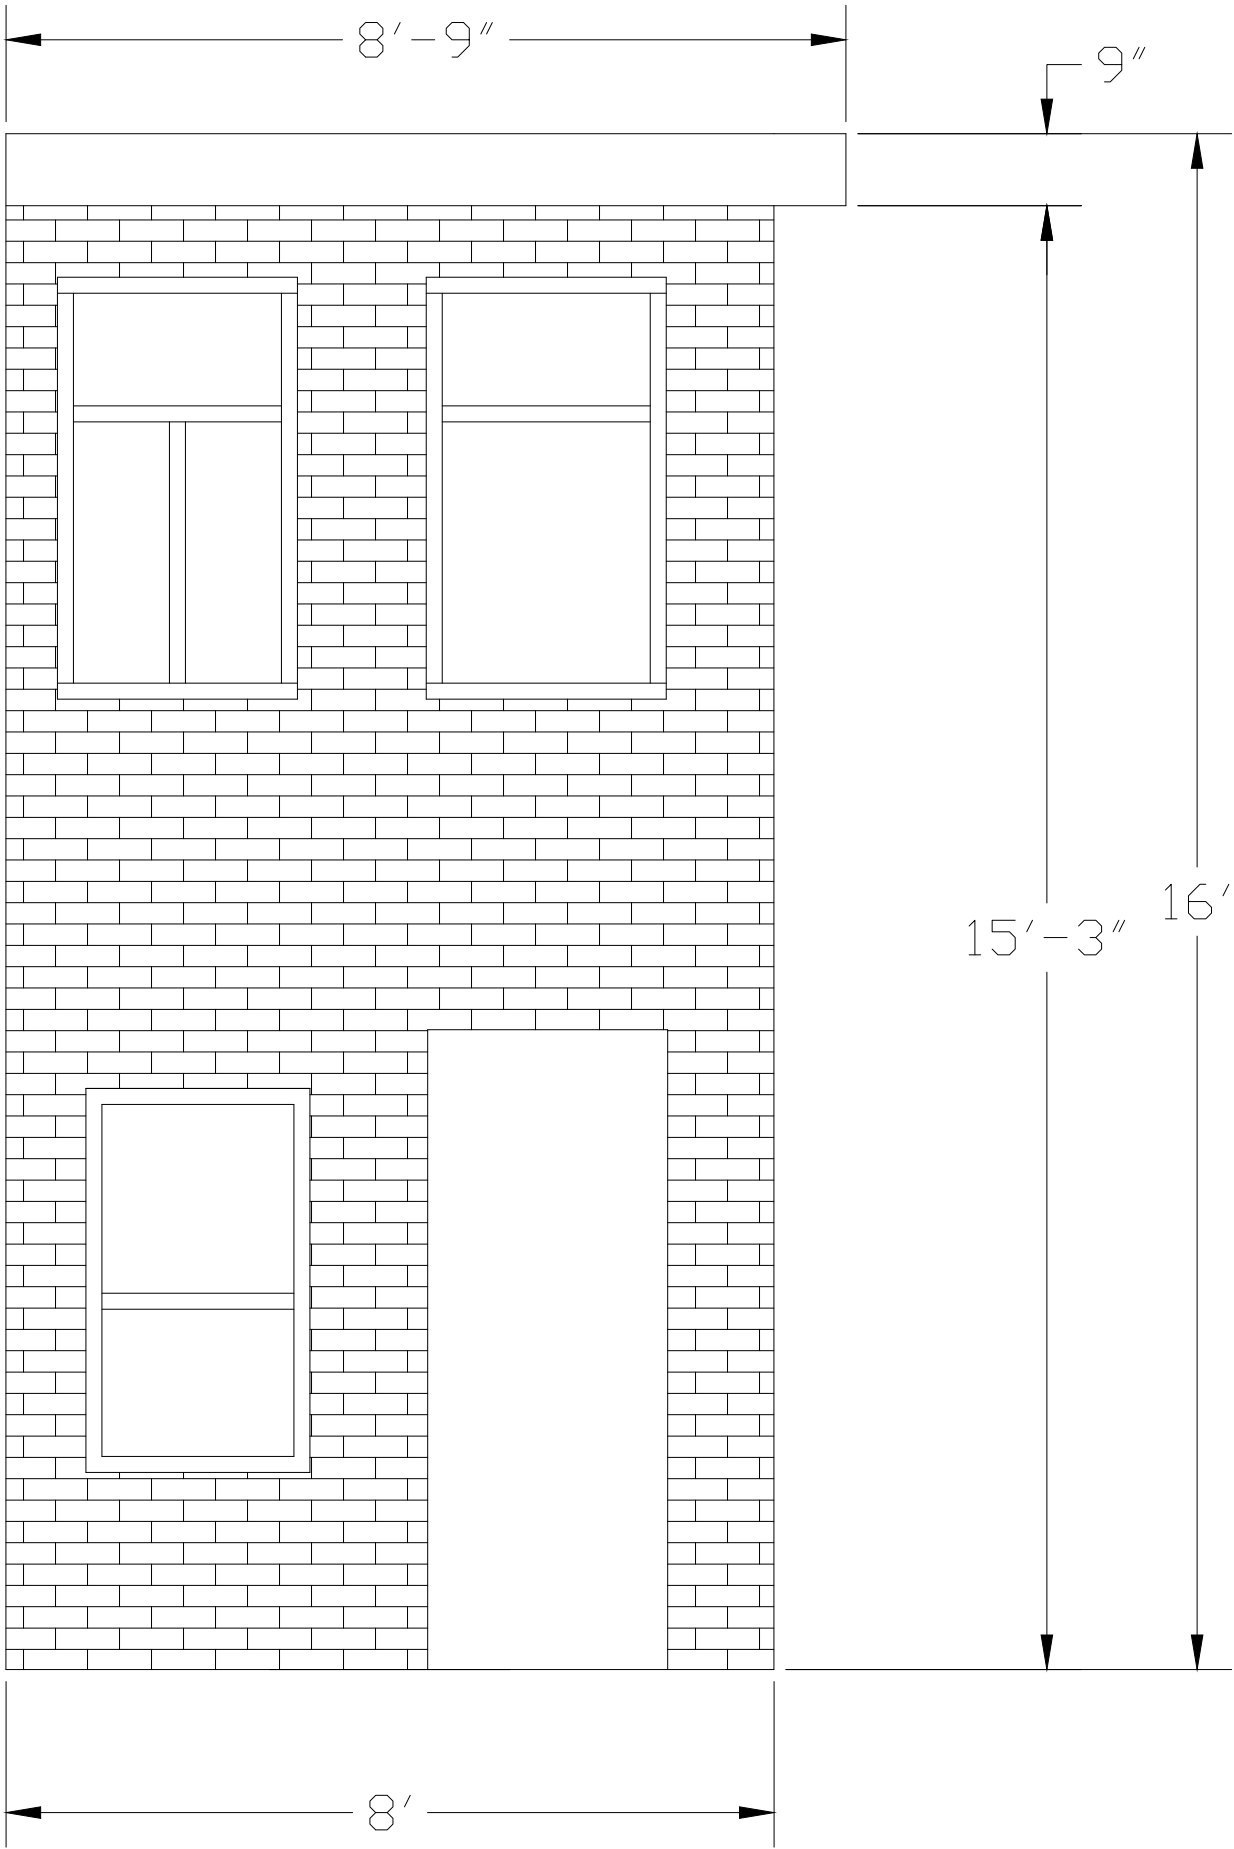

Notes:
Windows at lauan w/ 1/2" strips applied

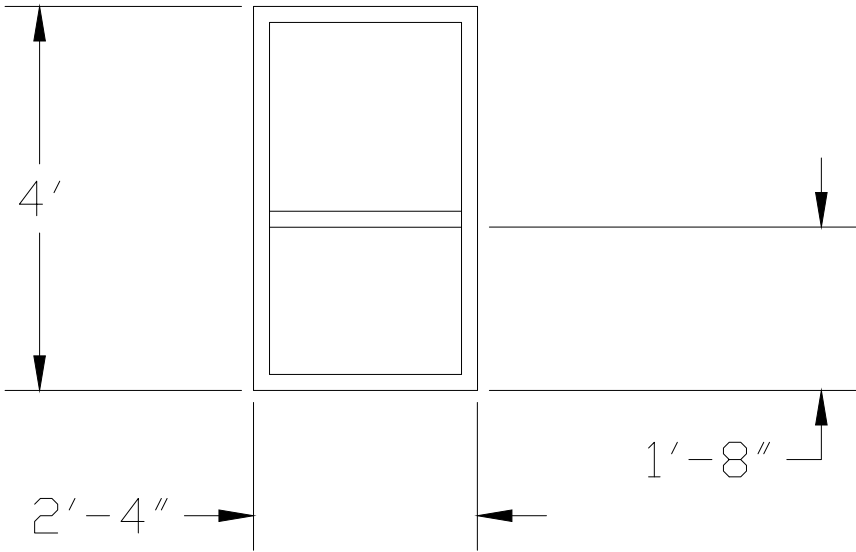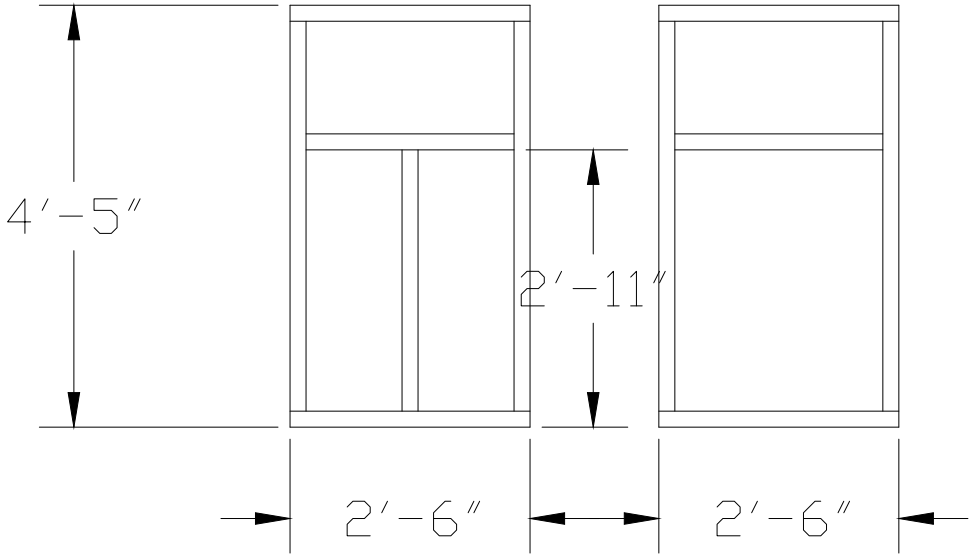


Production: Grease				UW - Oshkosh Theatre			
Producer: UW - Oshkosh Theatre Department				Scott Wirtz-Olsen 262-483-3642 wirtzolsens@uwosh.edu scottwirtzolsen.com			
Director: Merlaine Angwall				UNLESS OTHERWISE SPECIFIED - ALL DIMENSIONS ARE IN INCHES.			
Technical Director: Ethan Rosing				1/2" = 1'-0"			
TITLE: Wall A				SCALE:			
REV. A				1/2" = 1'-0"			
DRAWING: 03032021-008				1/2" = 1'-0"			
DWG. STATUS	BY	DATE	APPD.				
SUBMITTAL	S.V.-D	9-09-2023					
REVISION							

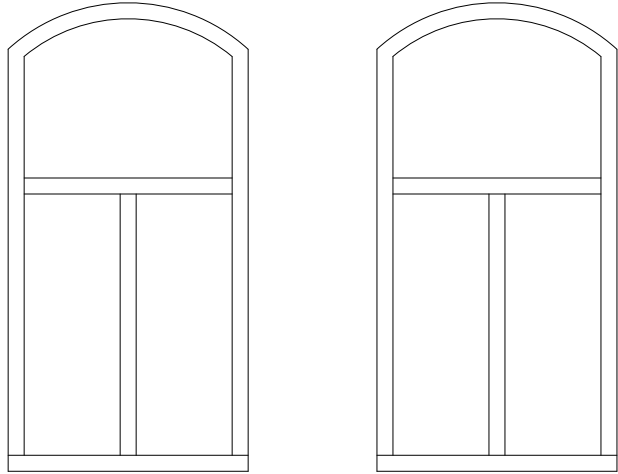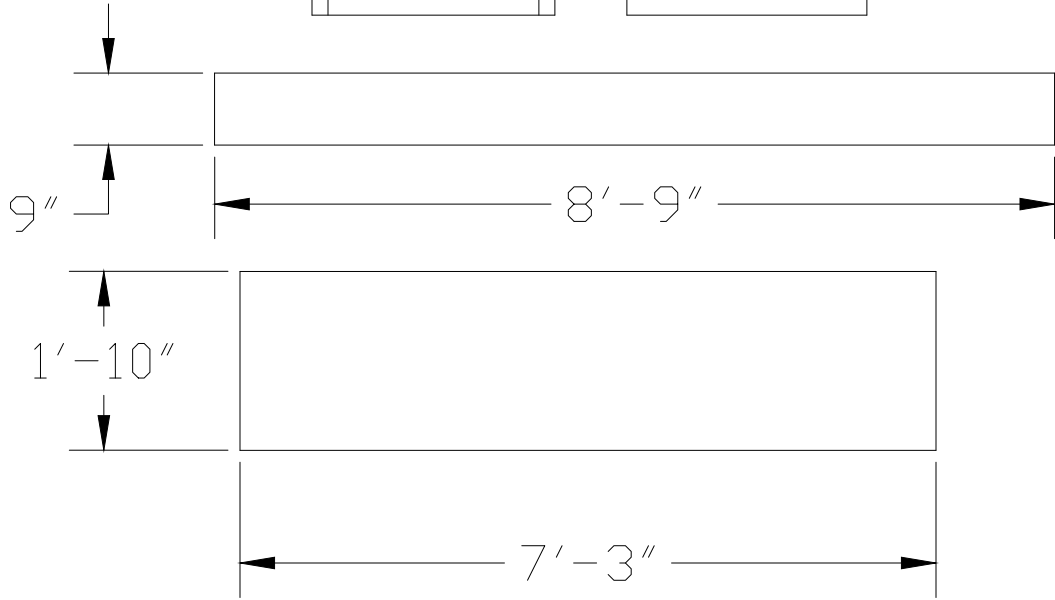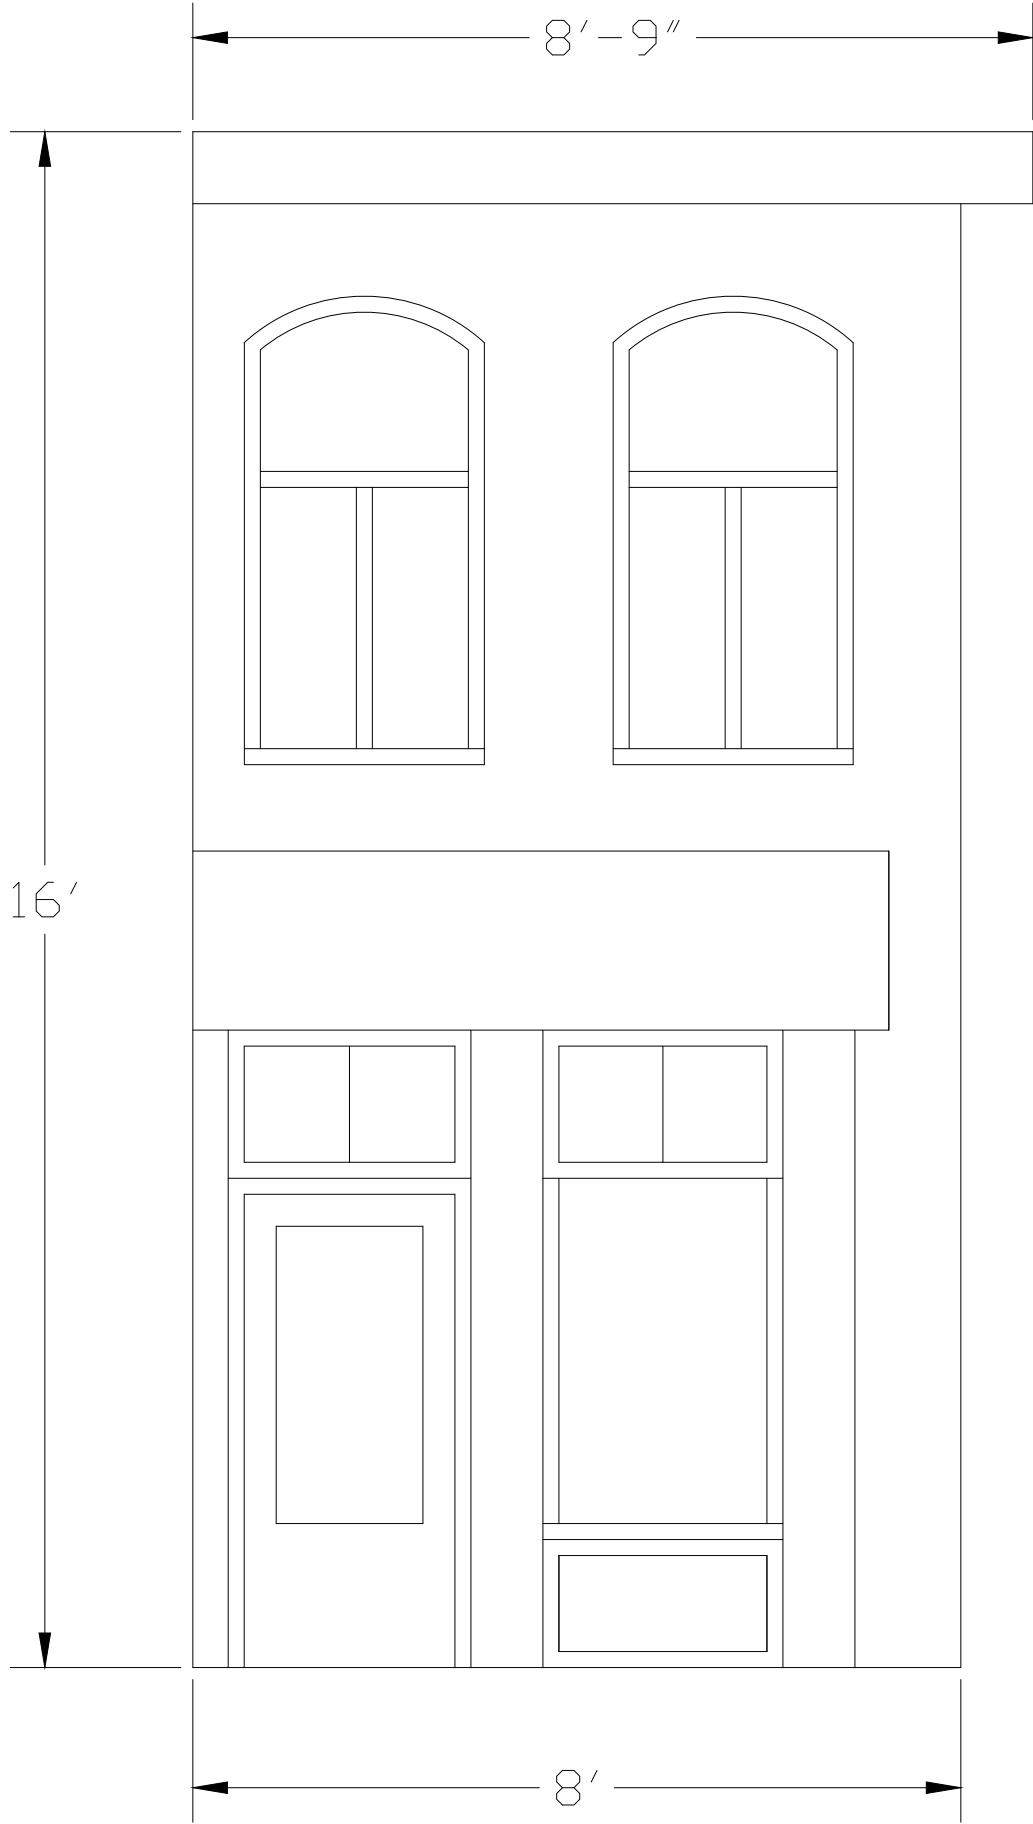

Notes:
Windows at
lauan w/ 2 1/2" strips
applied


Production: Grease				UW - Oshkosh Theatre			
Producer: UW - Oshkosh Theatre Department				Director: Merlaine Angwall			
REVISION				SUBMITTAL			
DATE				BY			
DWG. STATUS				APPD.			
REV.				TITLE:			
A				Wall B			
DRAWING: 03032021-009				SCALE:			
				1/2" = 1'-0"			

UW - Oshkosh Theatre

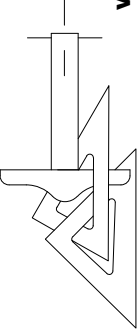

Scott Wirtz-Olsen
262-483-3642
wirtzolsens@uwosh.edu
scottwirtzolsen.com


UNLESS OTHERWISE SPECIFIED - ALL DIMENSIONS ARE IN INCHES.

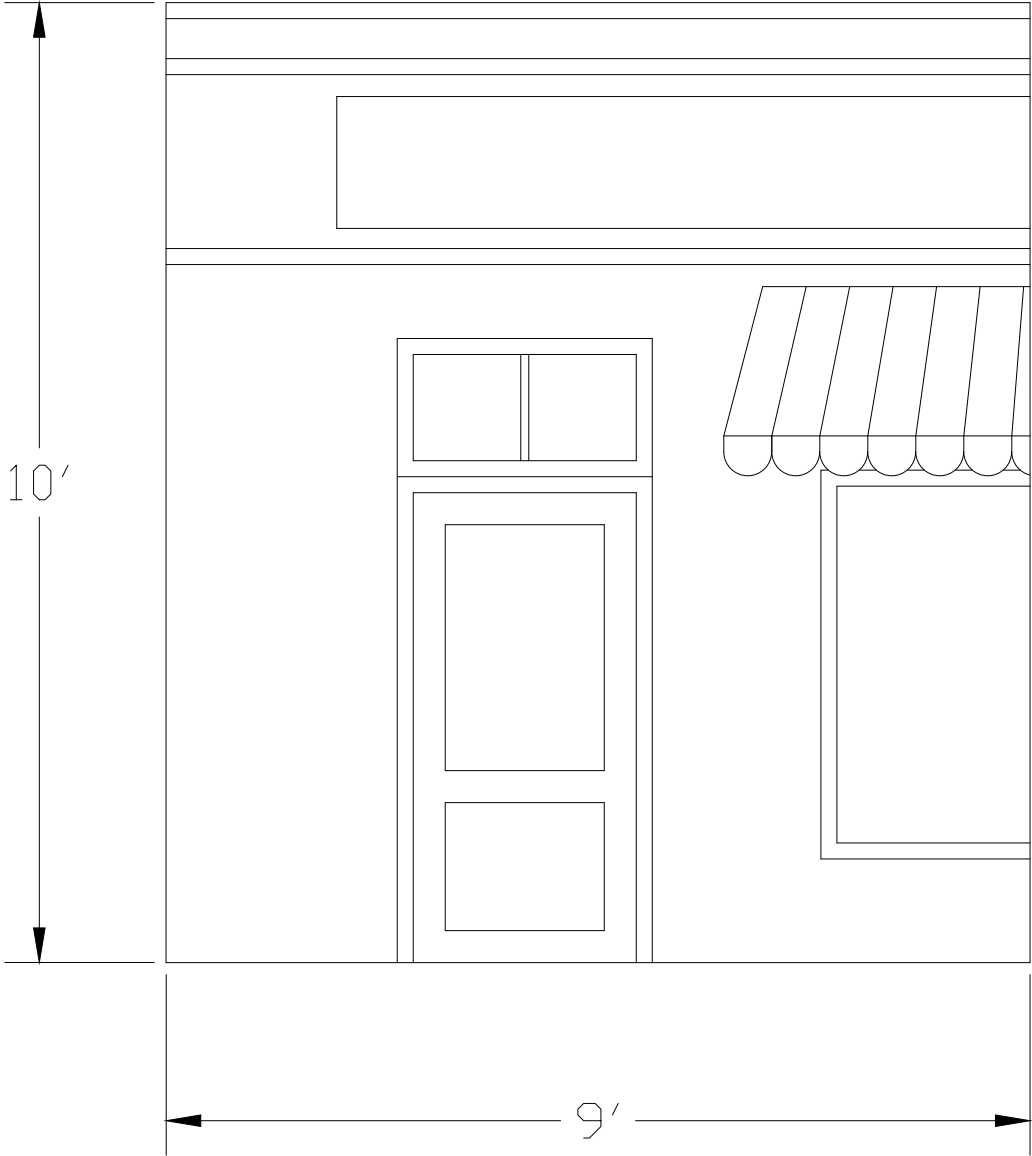



Notes:
Windows at lauan w/
strips applied

2011

Burger Palace

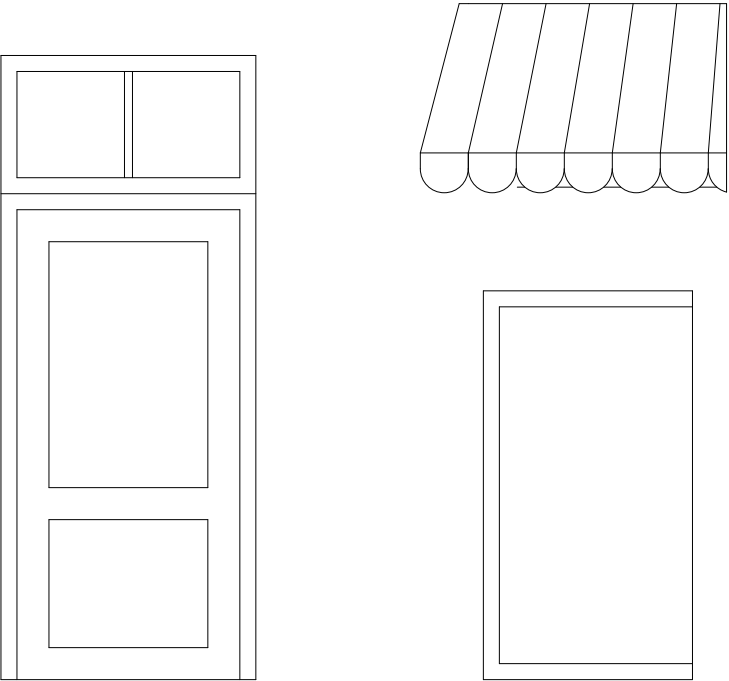

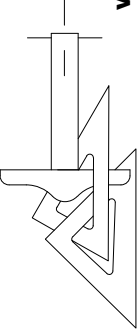UW - Oshkosh Theatre						Scott Wirtz-Olsen 262-483-3642 wirtzolsens@uwosh.edu scottwirtzolsen.com		UNLESS OTHERWISE SPECIFIED - ALL DIMENSIONS ARE IN INCHES.	
Production: Grease		Producer: UW - OSHKOSH THEATRE DEPARTMENT		Director: Merlaine Angwall		Technical Director: Ethan Rosing		TITLE: Wall C	
REVISION		DATE		BY		APPD.		REV.	
SUBMITTAL		9-09-2023		S.V.-D				A	
DWG. STATUS		DATE		BY		APPD.		REV.	
DRAWING: 03032021-010								A	

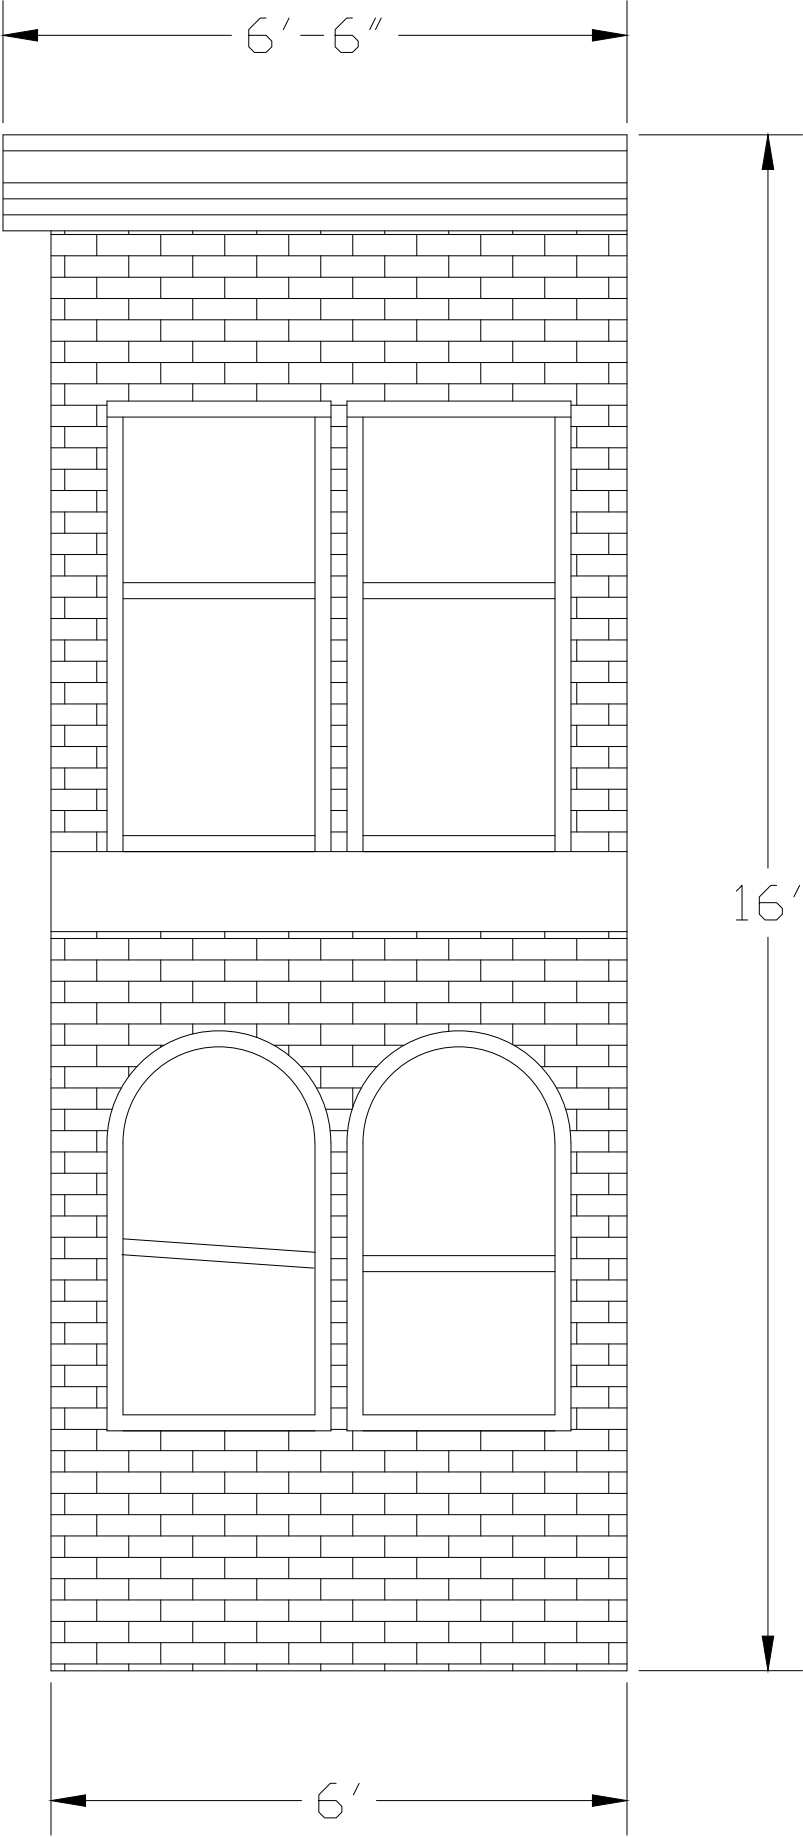




Notes:
Windows at luan w/
strips applied

1/2"


Production: Grease				UW - Oshkosh Theatre DEPARTMENT			
Producer:				UW - OSHKOSH THEATRE DEPARTMENT			
Director:				DIRECTOR: Merlaine Angwall			
SUBMITTAL				9-09-2023			
DWG. STATUS				BY DATE APPD.			
DRAWING: 03032021-011				REV. A			
TITLE: Wall D				SCALE: 1/2" = 1'-0"			
UW - Oshkosh Theatre				UNLESS OTHERWISE SPECIFIED - ALL DIMENSIONS ARE IN INCHES.			
Scott Wirtz-Olsen 262-483-3642 wirtzolsen@uwosh.edu scottwirtzolsen.com							


.\Grease\WALLE.jpg


Notes:
Windows at lauan w/ 1/2" strips applied

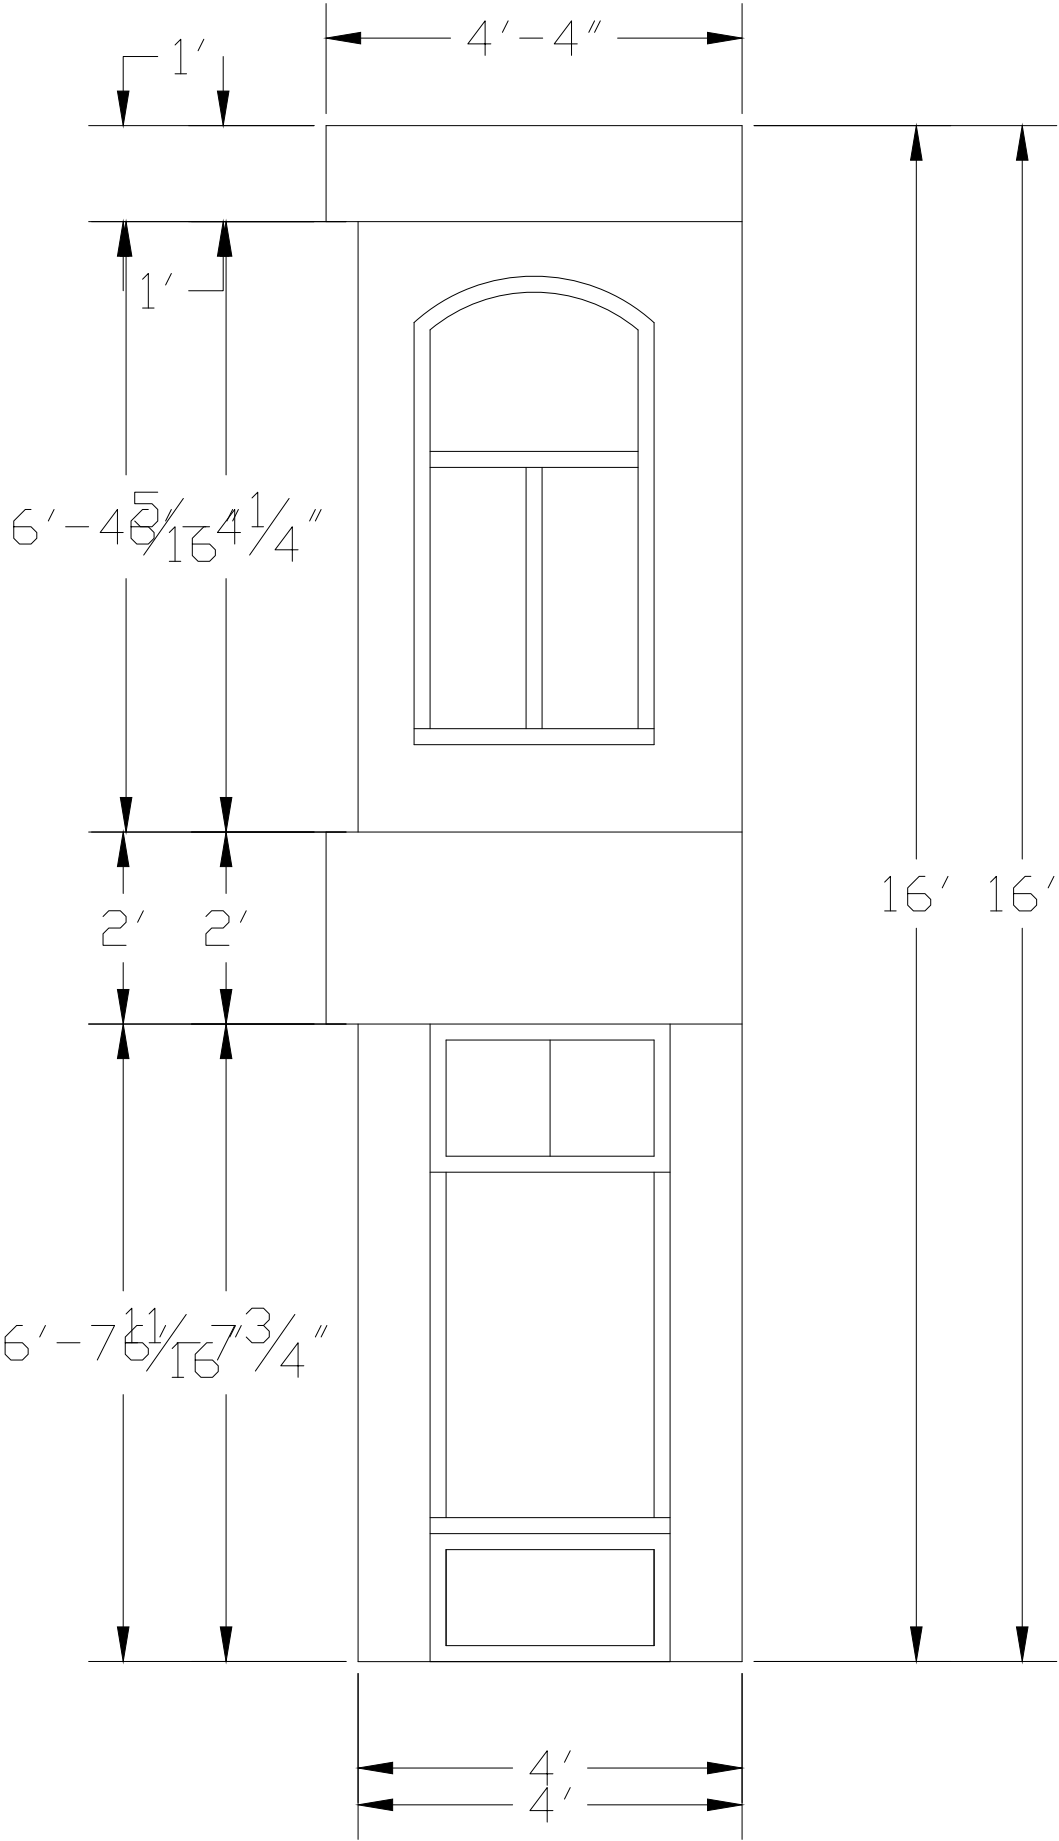 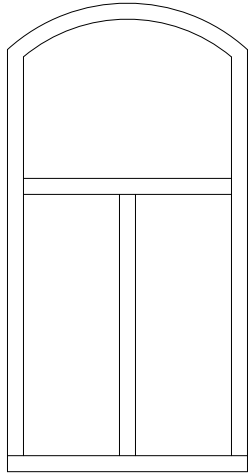

Production: Grease				UW - Oshkosh Theatre			
Producer: UW - Oshkosh Theatre Department				Scott Wirtz-Olsen			
Director: Merlaine Angwall				262-483-3642			
Technical Director: Ethan Rosing				wirtzolsen@uwosh.edu			
TITLE: Wall D				scottwirtzolsen.com			
REV. A				UNLESS OTHERWISE SPECIFIED - ALL DIMENSIONS ARE IN INCHES.			
DATE: 9-09-2023				SCALE: 1/2" = 1'-0"			
BY: S.W.-D							
APPD.							
DWG. STATUS							
REVISION							
DRAWING: 03032021-012							

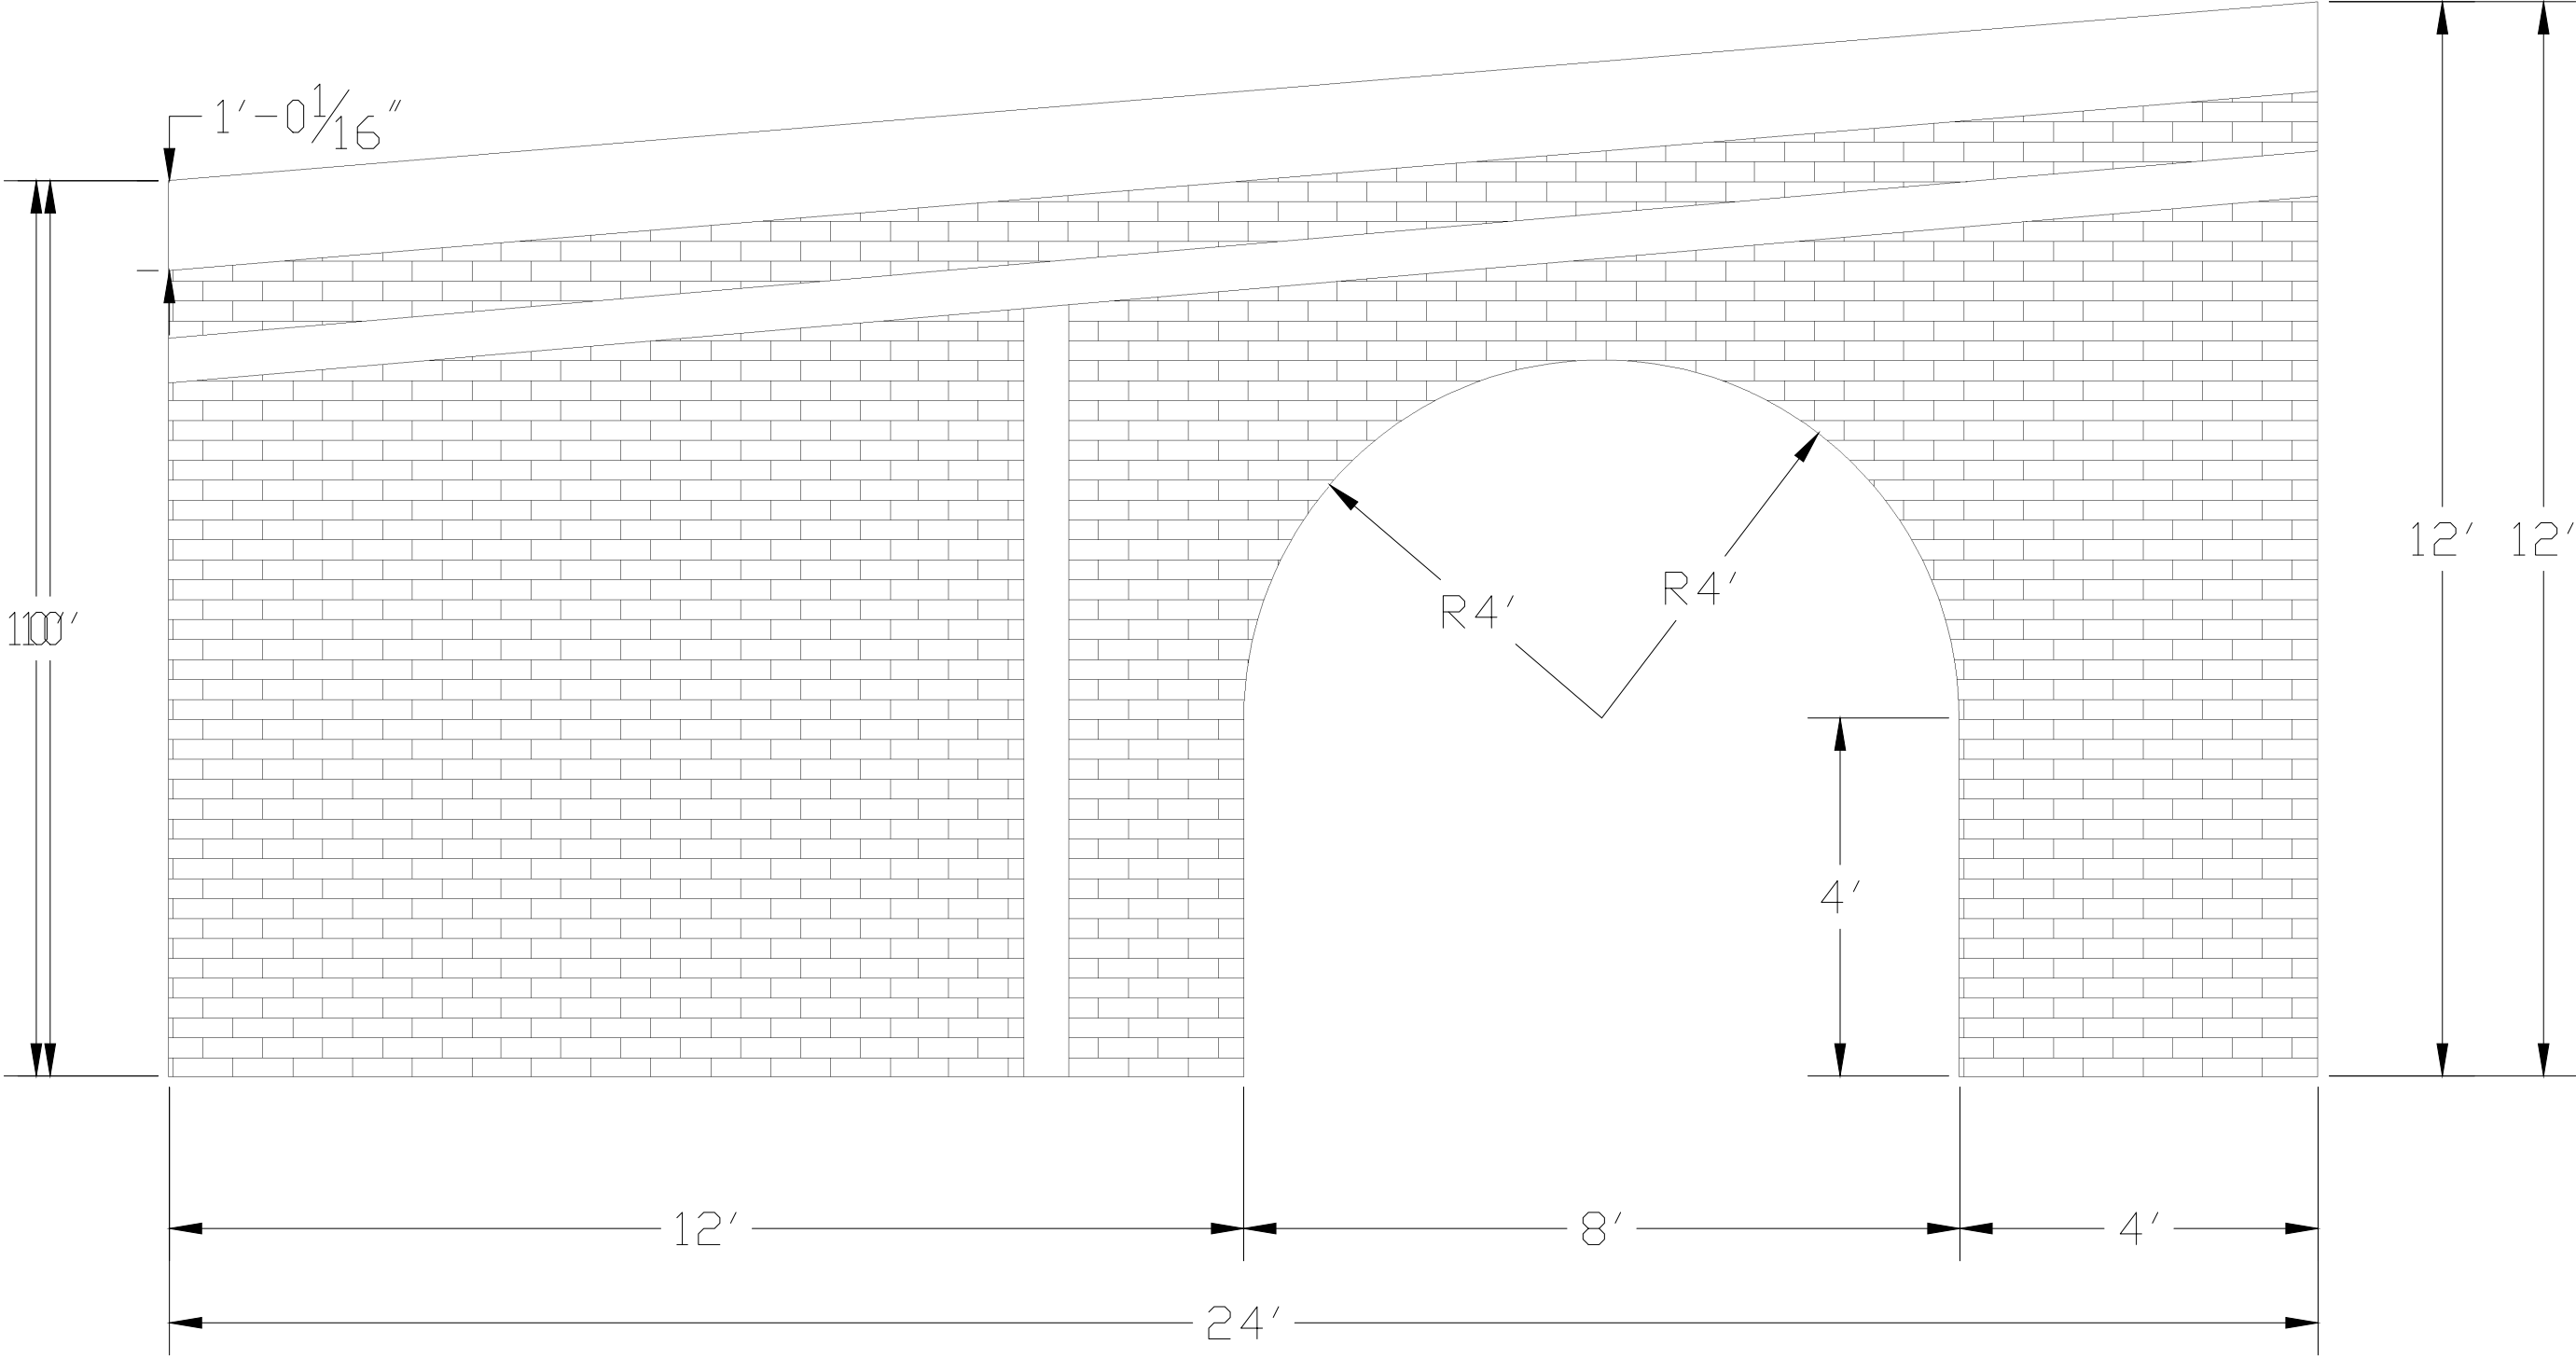

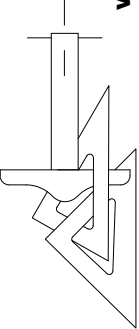
Production: Grease				UW - Oshkosh Theatre			
Producer: UW - OSHKOSH THEATRE DEPARTMENT				Scott Wirtz-Olsen 262-483-3642 wirtzolsens@uwosh.edu scottwirtzolsen.com			
Director: MERLAINE ANGWALL							
Technical Director: ETHAN ROSING				UNLESS OTHERWISE SPECIFIED - ALL DIMENSIONS ARE IN INCHES.			
TITLE: WALL D				SCALE: 1/2" = 1'-0"			
REV. A				DRAWING: 03032021-013			
DATE: 9-09-2023							
BY: S.V.-D							
APPD.							
DWG. STATUS							
SUBMITTAL							
REVISION							

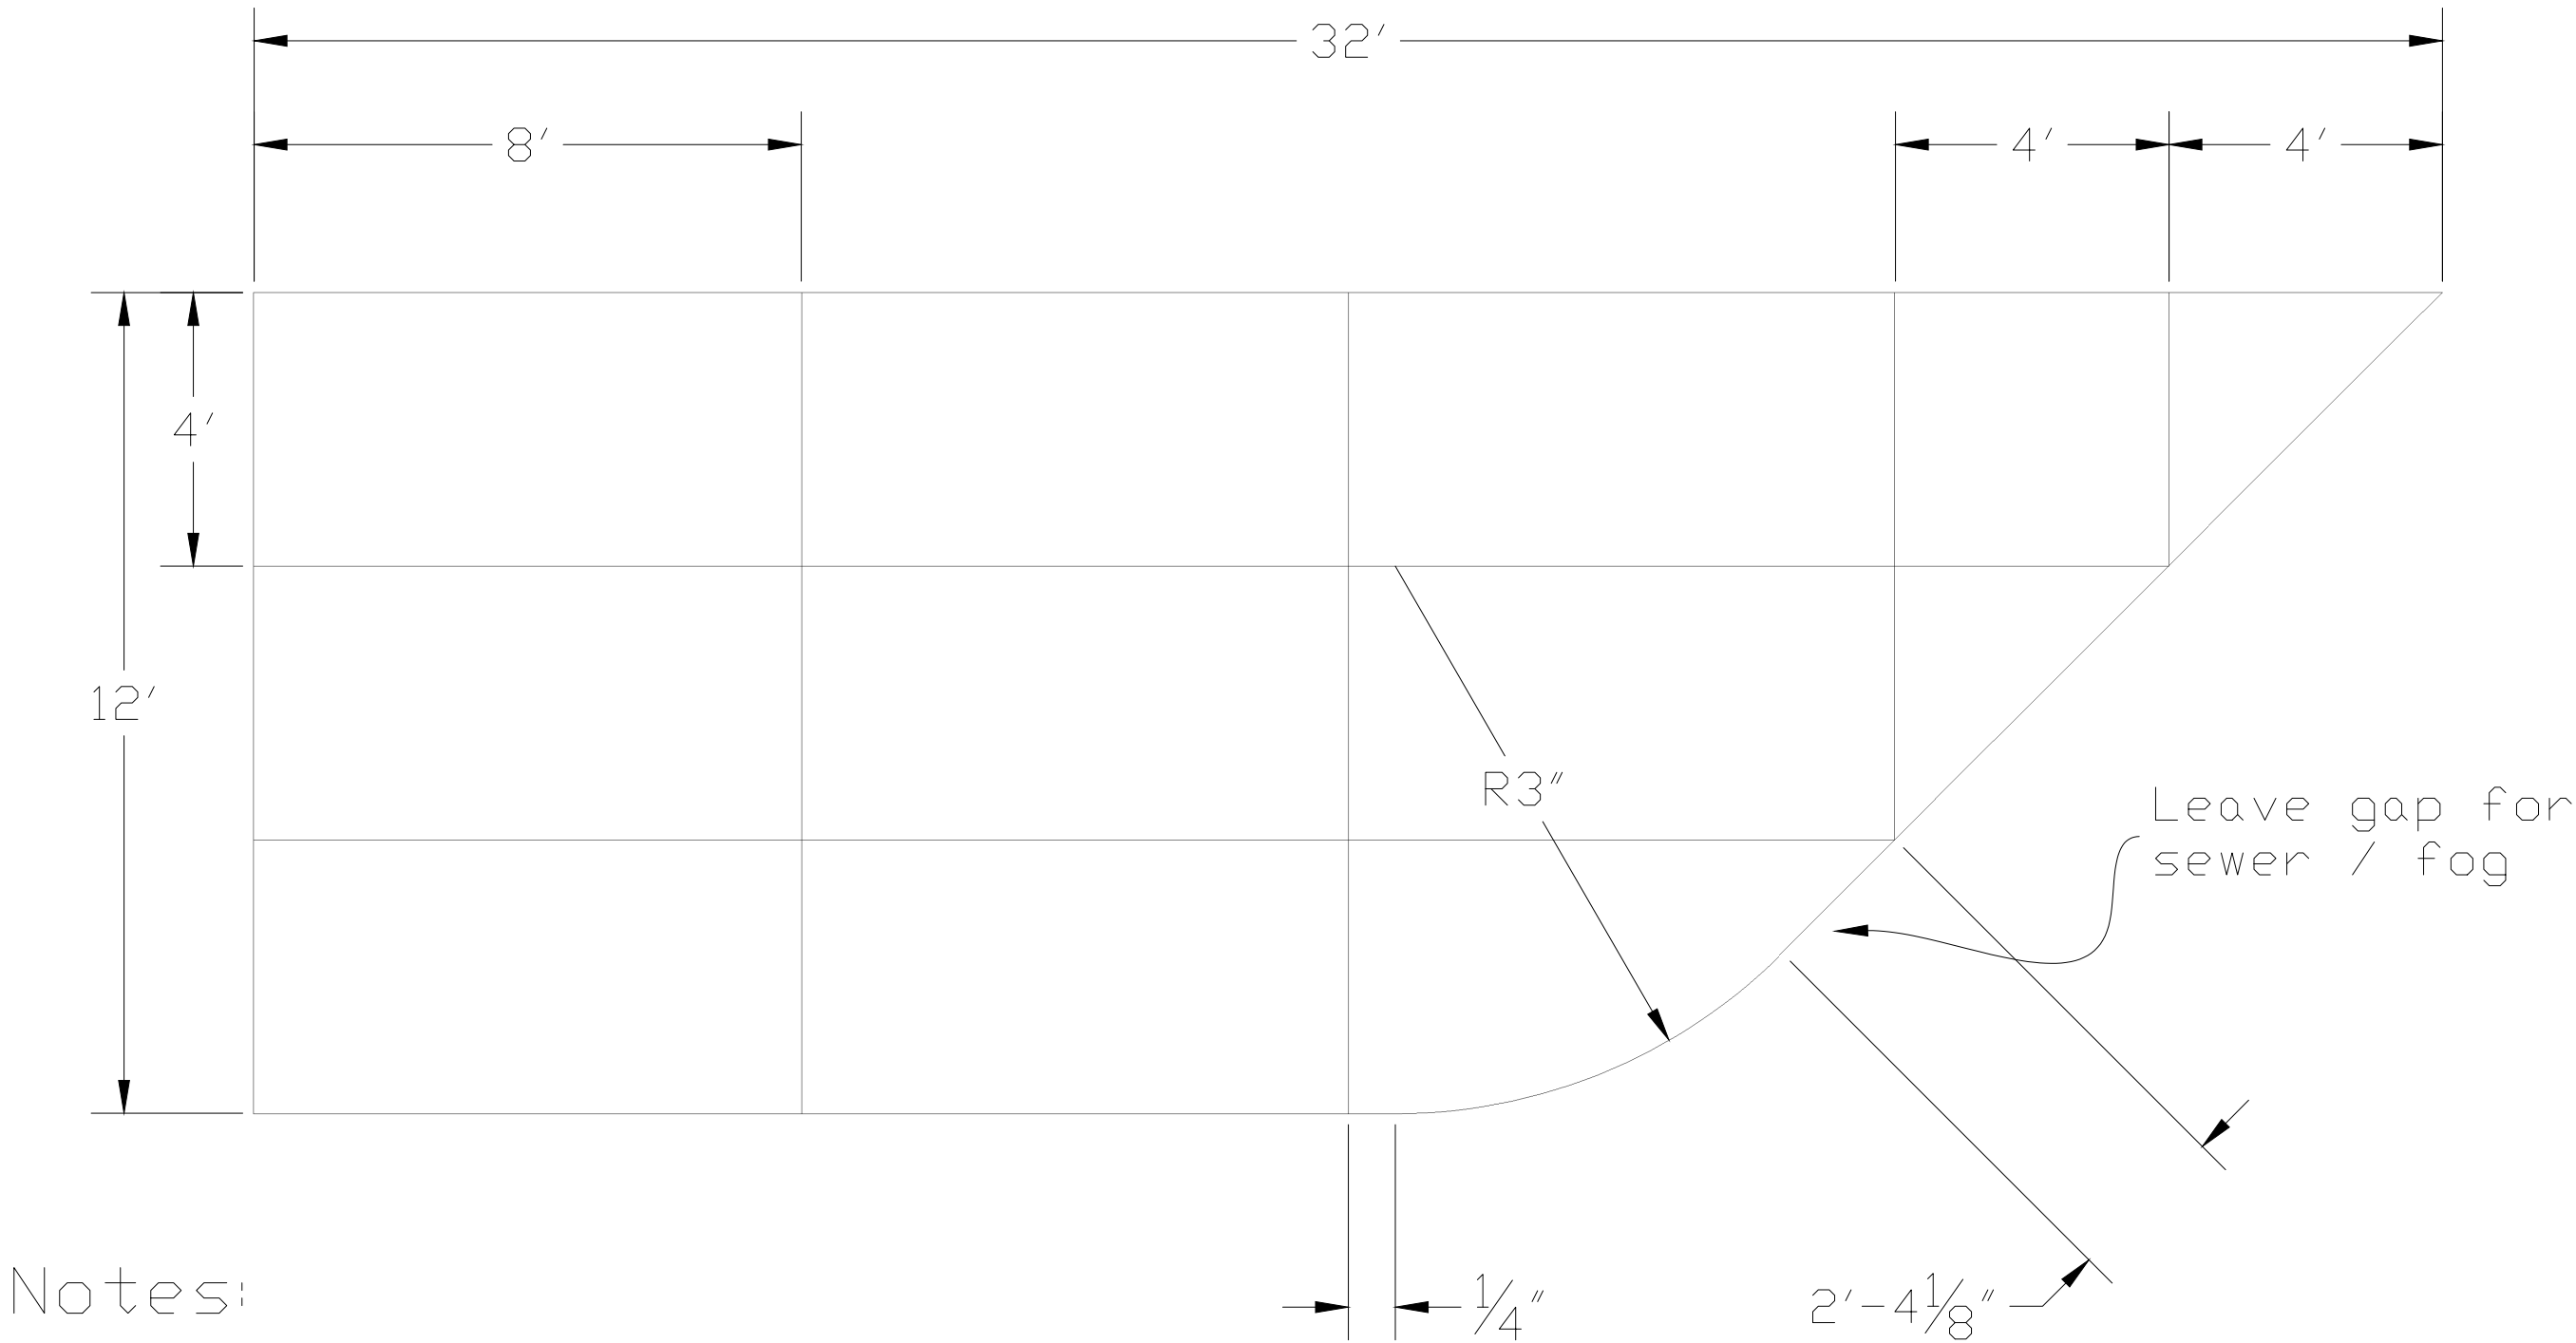



Notes:
Platform is +9" onstage
edge faced with lauan and
2" foam. Top edge is large
round over. Gap for Sewer
fog.



Production: Grease				UW - Oshkosh Theatre			
Producer: UW - OSHKOSH THEATRE DEPARTMENT				Scott Wirtz-Olsen			
Director: Merlaine Angwall				262-483-3642			
Technical Director: Ethan Rosing				wirtzolsens@uwosh.edu			
TITLE: Band Platform				scottwirtzolsen.com			
REV. A				UNLESS OTHERWISE SPECIFIED - ALL DIMENSIONS ARE IN INCHES.			
DATE 9-09-2023				BY S.V-D			
APPD.				DWG. STATUS			
03032021-014				DRAWING:			

NOTE:
Banner is Lauan
covered in Muslin
and hangs from
Act Curtain

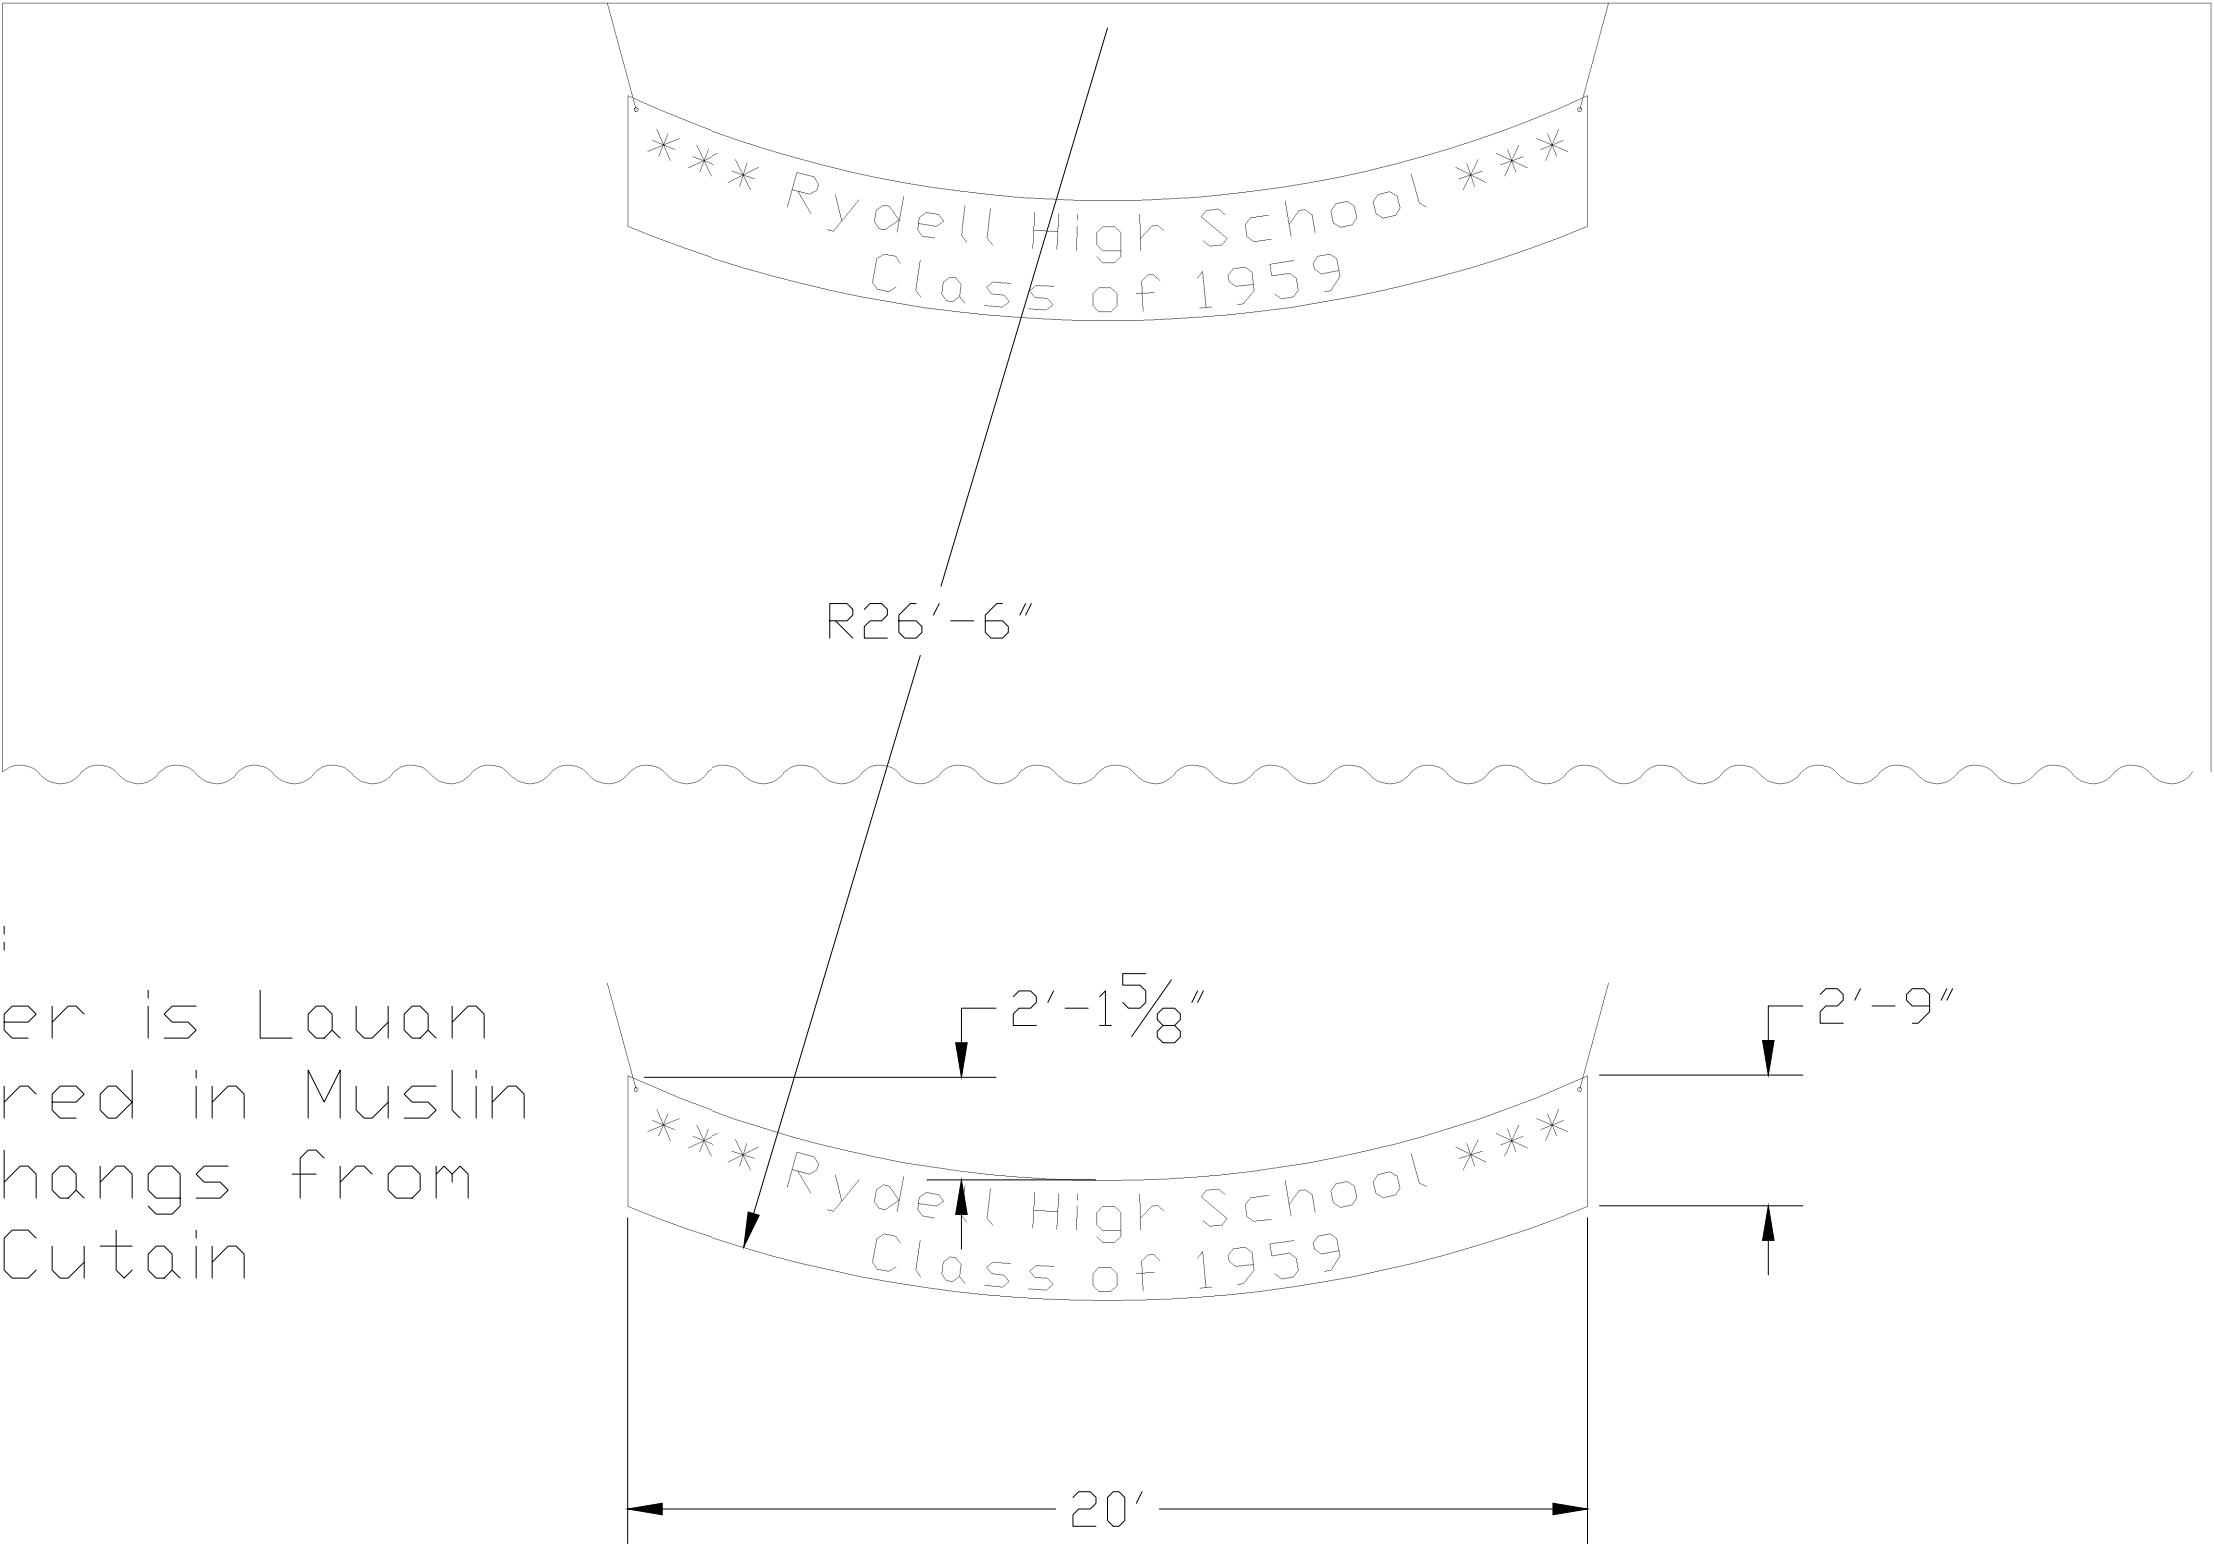

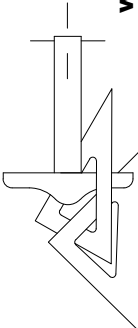
				Production: Grease							
				Producer: UW - OSHKOSH THEATRE DEPARTMENT				 Scott Wirtz-Olsen 262-483-3642 wirtzolsens@uwosh.edu scottwirtzolsen.com			
				Director:							
				DIRECTOR: Merlaine Angwall							
				Technical Director							
				Ethan Rosing							
								Technical Director			
								Ethan Rosing			

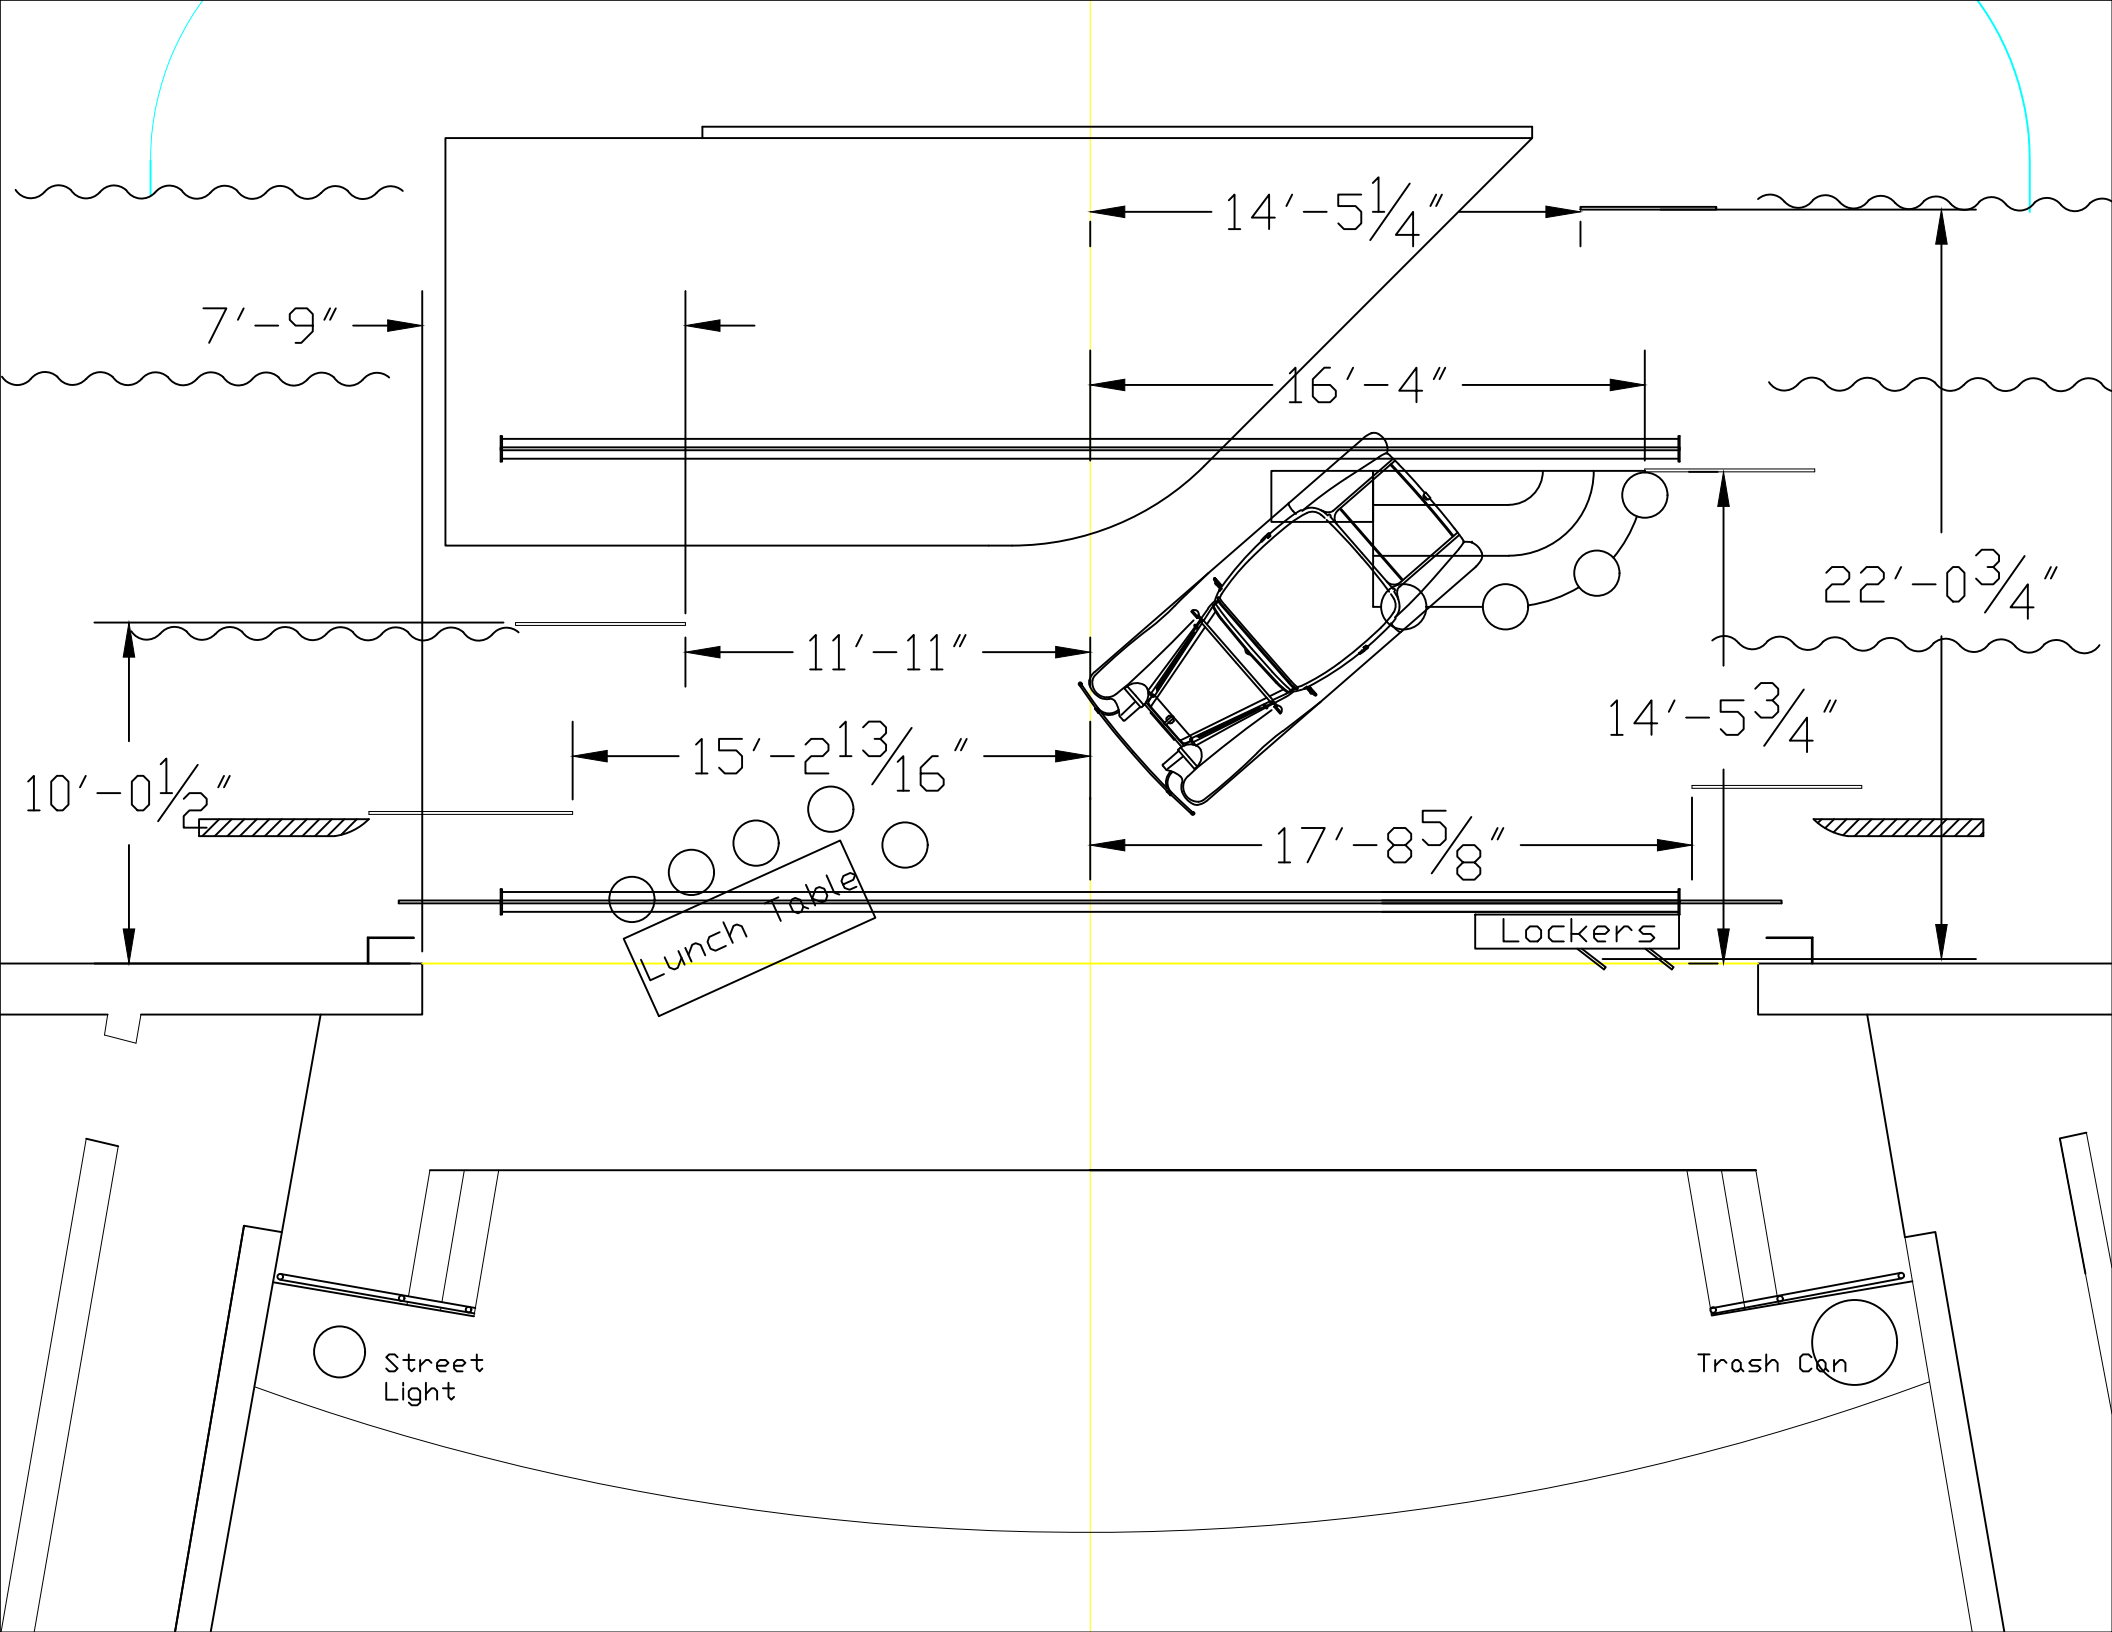

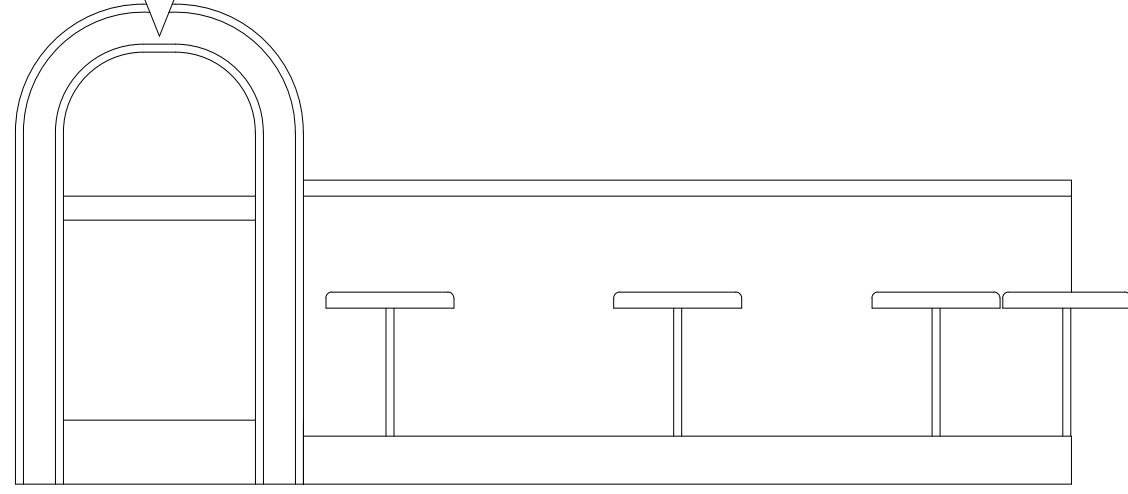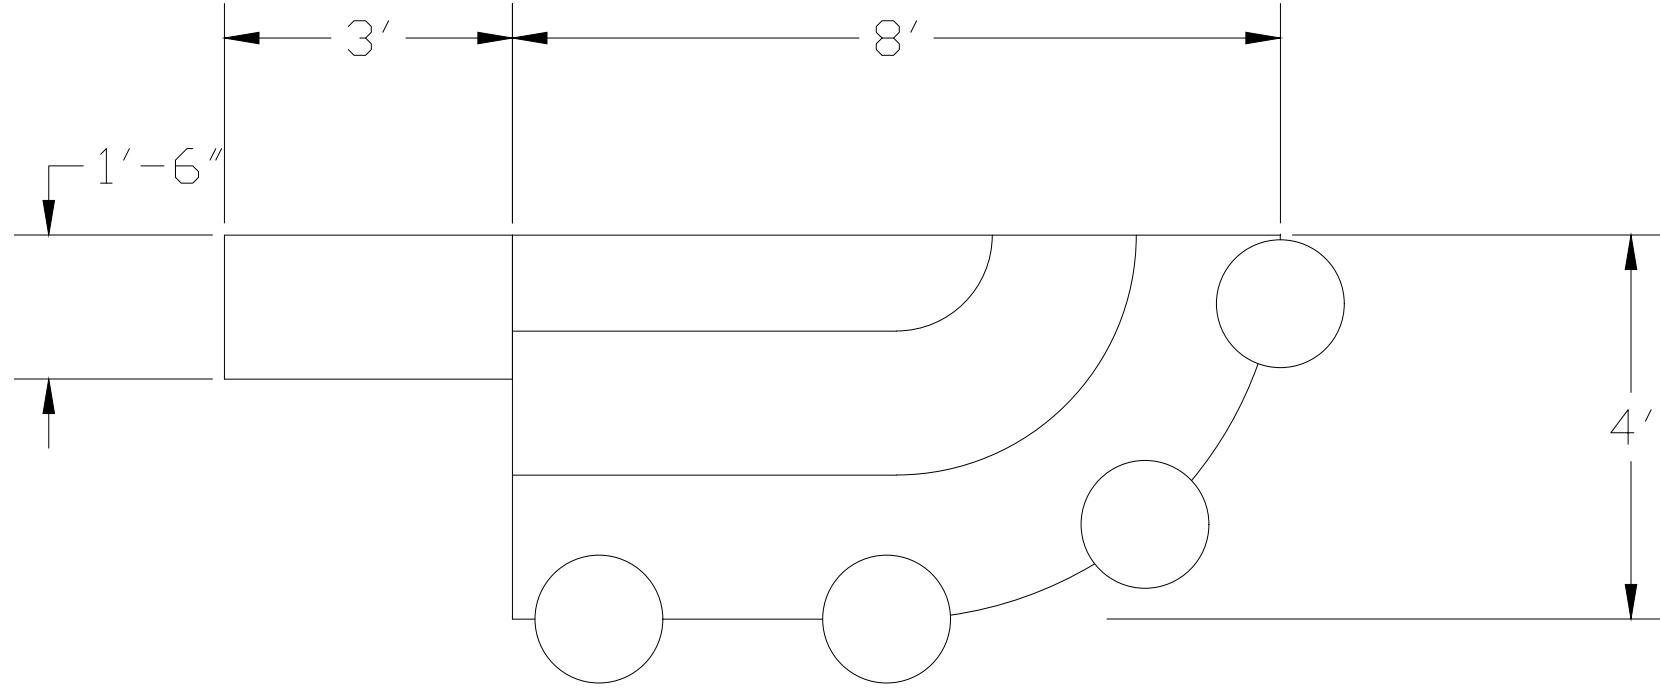


Notes:

- Unit is a wagon. Must be danceable. Jukebox will have LED tape lighting.
- stools are modified stock

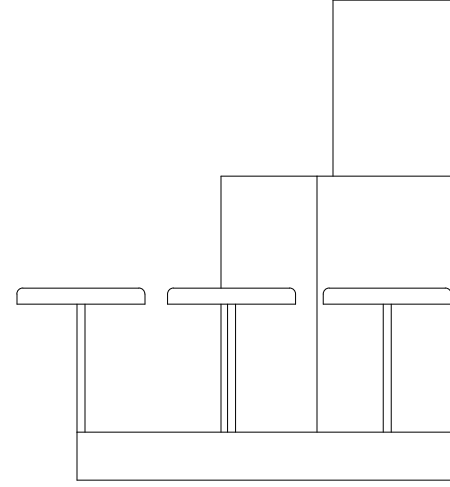


						Production: Grease
						Producer: UW - DSHKDSH THEATRE DEPARTMENT
						Director:
						DIRECTOR: Mertaine Angwall
						Technical Director
						Ethan Rosing
DRAWING:	03032021-016					TITLE:
						Burger Palace Wagon
						SCALE:
						1/4" = 1'-0"

UW - Oshkosh Theatre

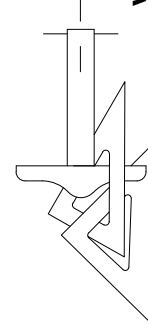


Scott Wirtz-Olsen
262-483-3642
wirtzolsens@uwosh.edu
scottwirtzolsen.com

UNLESS OTHERWISE SPECIFIED - ALL DIMENSIONS ARE IN INCHES.

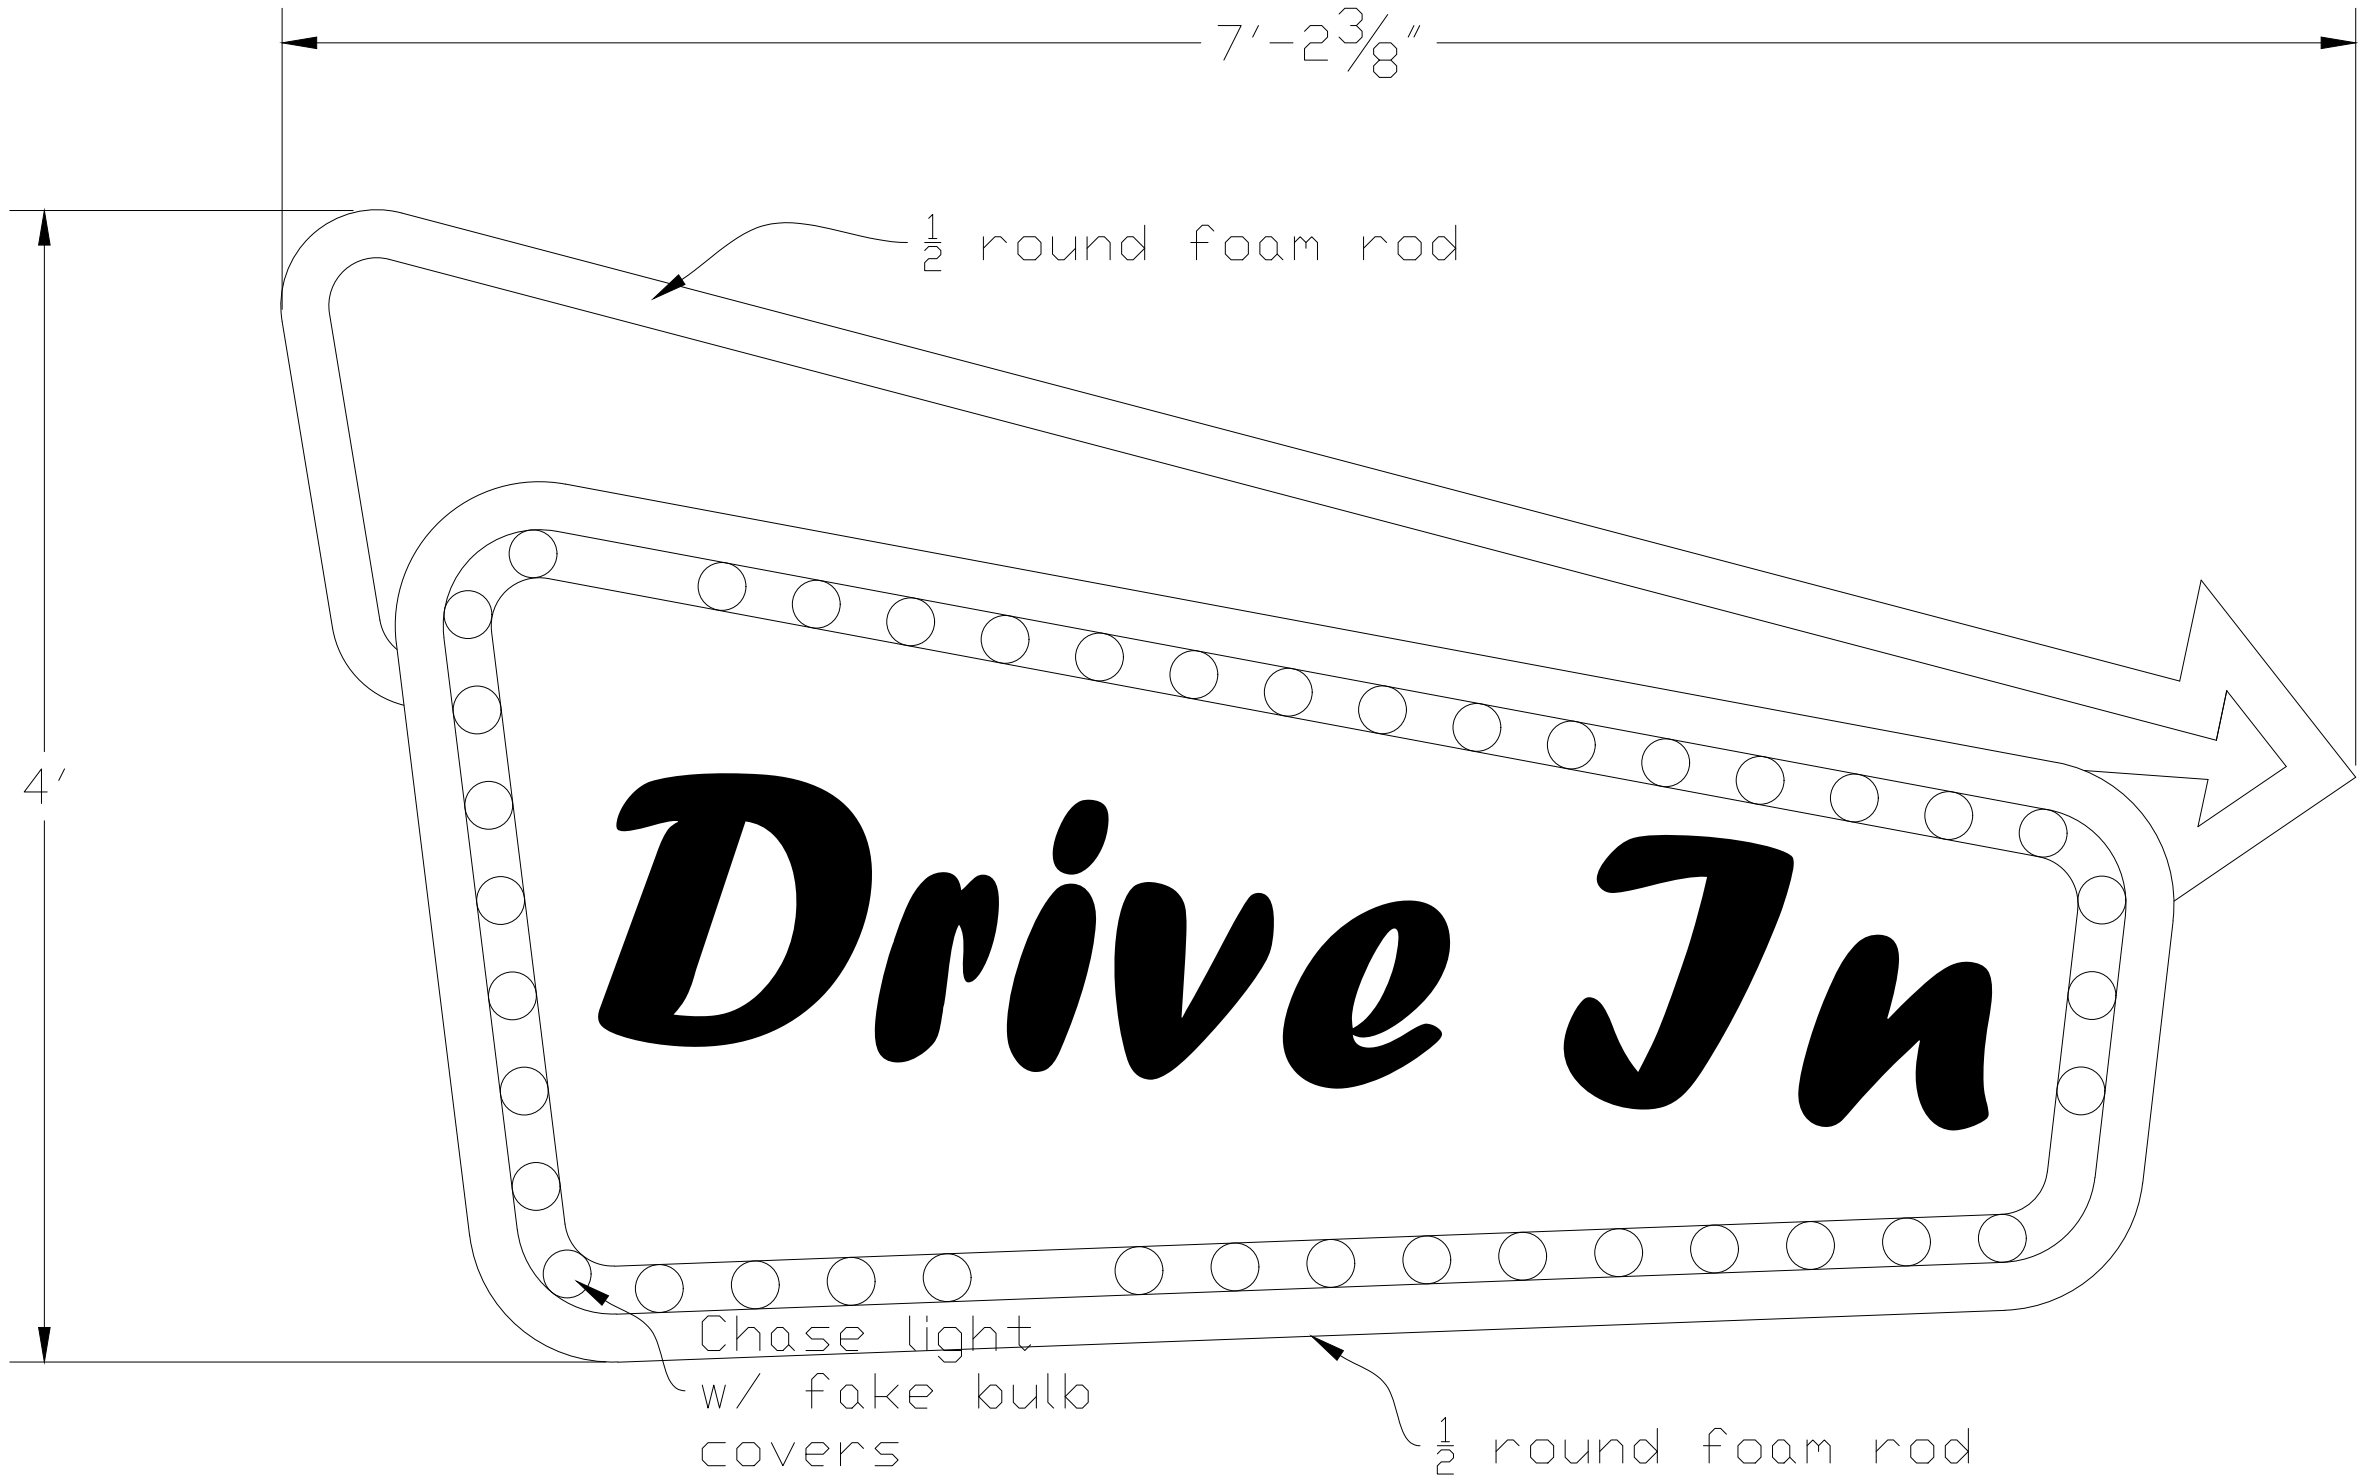

UW - Oshkosh Theatre

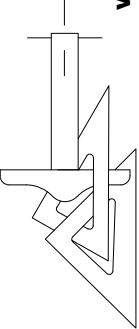

Scott Wirtz-Olsen
262-483-3642
wirtzolsens@uwosh.edu
scottwirtzolsen.com

UNLESS OTHERWISE SPECIFIED - ALL DIMENSIONS ARE IN INCHES.

Production: Grease				Production: UW - OSHKOSH THEATRE DEPARTMENT	
Director: Merlaine Angwall				Director: Merlaine Angwall	
Technical Director: Ethan Rosing				Technical Director: Ethan Rosing	
TITLE: Burger Palace Wagon				TITLE: Burger Palace Wagon	
SCALE: 1 1/2" = 1'-0"				SCALE: 1 1/2" = 1'-0"	

DRAWING: 03032021-017

REV. A

DATE 9-09-2023

BY

APPD.


REVISION


SUBMITTAL


Notes: Backboard is 3/4" ply

Notes:
Streamer colors TBD

.\Grease\Back board.jpg

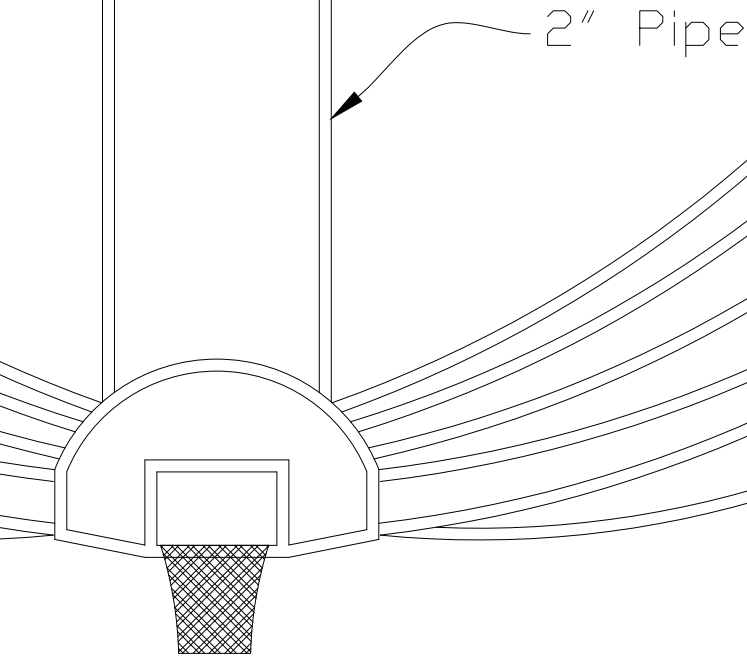


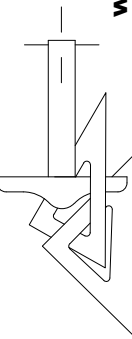Production: Grease				UW - Oshkosh Theatre			
Producer: UW - Oshkosh Theatre Department				Scott Wirtz-Olsen 262-483-3642 wirtzolsens@uwosh.edu scottwirtzolsen.com			
Director: Merlaine Angwall							
Technical Director: Ethan Rosing				UNLESS OTHERWISE SPECIFIED - ALL DIMENSIONS ARE IN INCHES.			
TITLE: Gym Unit				SCALE: 3/8" = 1'-0"			
DRAWING: 03032021-018				REV. A			
DWG. STATUS	BY	DATE	APPD.				
SUBMITTAL	S.V.-D	9-09-2023					
REVISION							




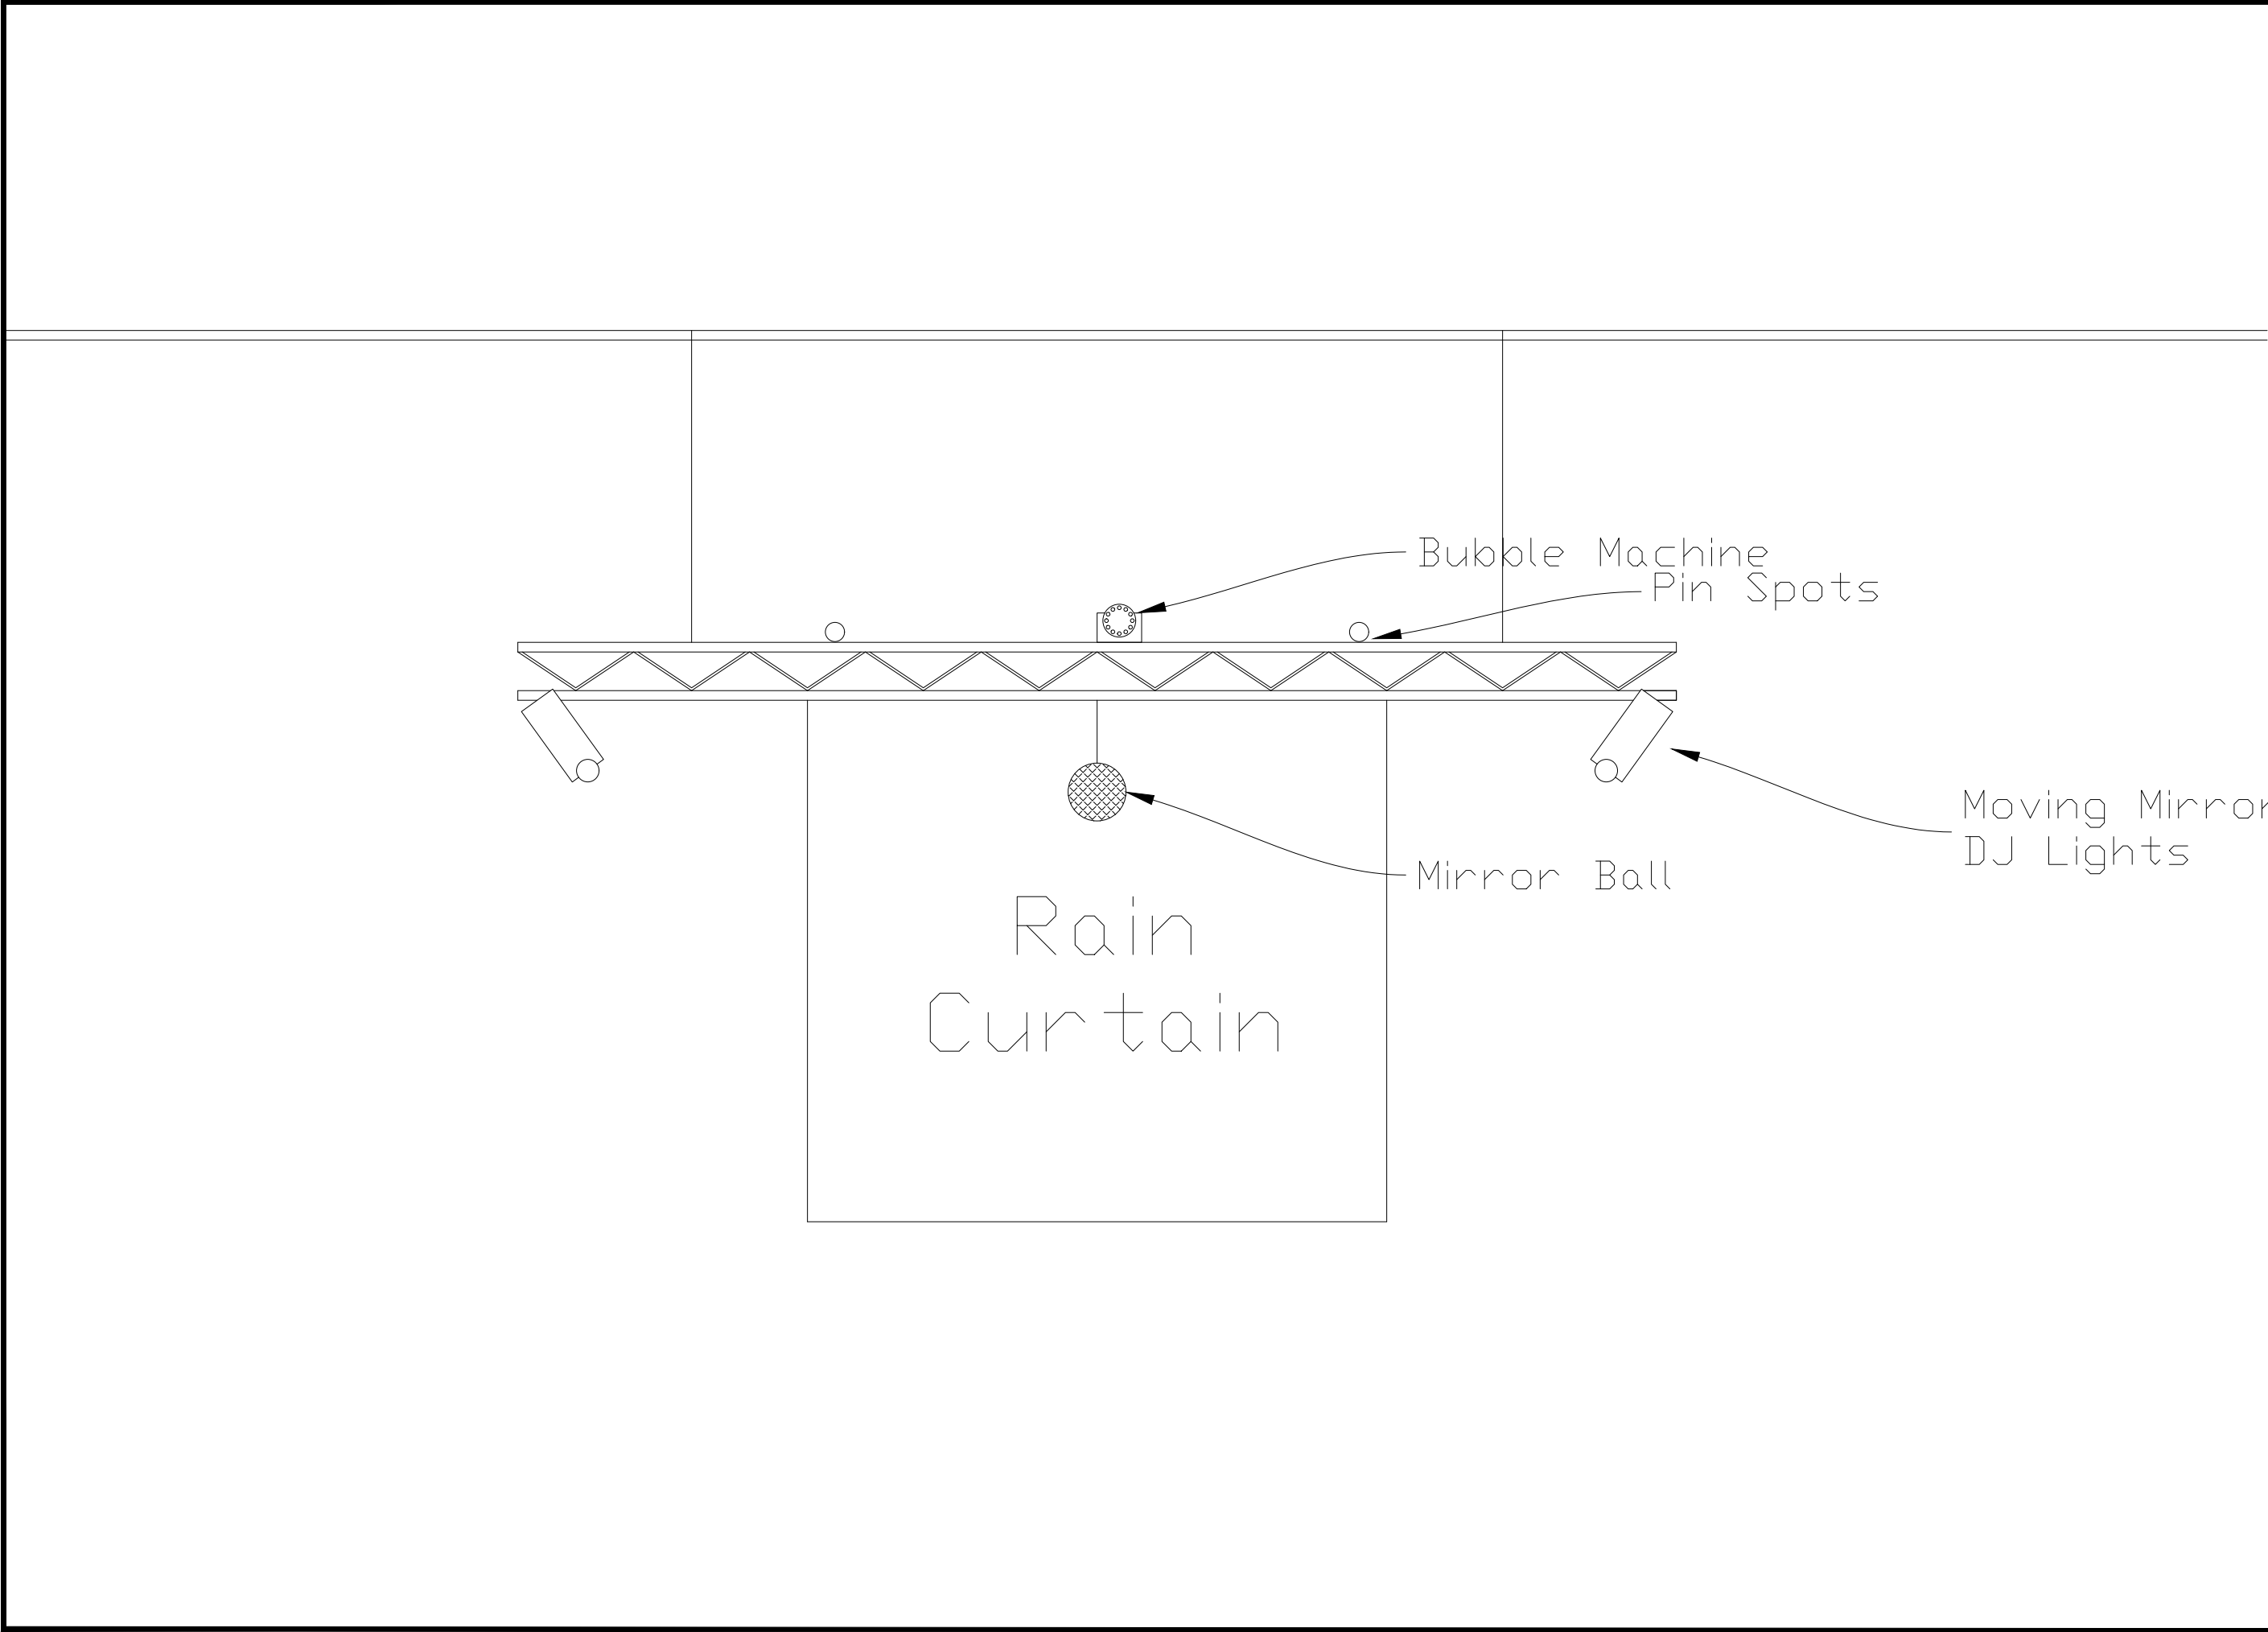


				Production: Grease	
				Producer: UW - OSHKOSH THEATRE DEPARTMENT	
REVISION				Director: DIRECTOR: Merlaine Angwall	
SUBMITTAL	S.V.-0	9-09-2023		Technical Director Ethan Rosing	
DWG. STATUS	BY	DATE	APPD.	TITLE: Beauty School Drop Out Unit	
DRAWING: 03032021-019			REV. A	SCALE: 3/8" = 1'-0"	UNLESS OTHERWISE SPECIFIED - ALL DIMENSIONS ARE IN INCHES.

UW - Oshkosh Theatre

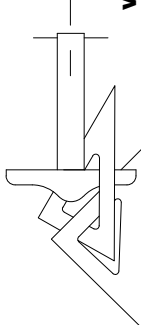

Scott Wirtz-Olsen
262-483-3642
wirtzolsens@uwosh.edu
scottwirtzolsen.com

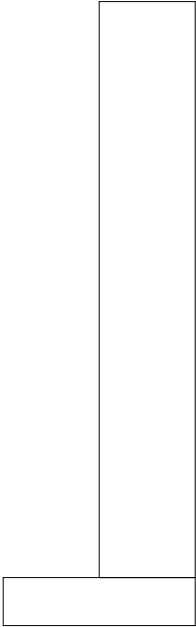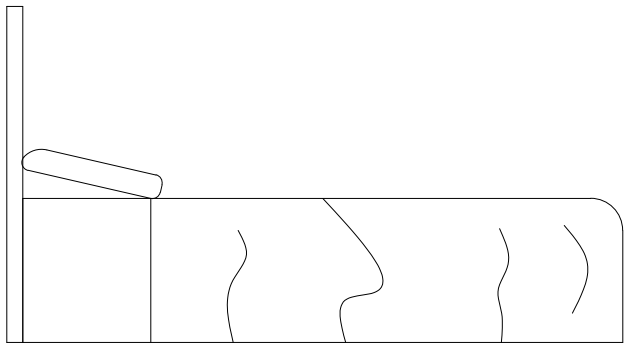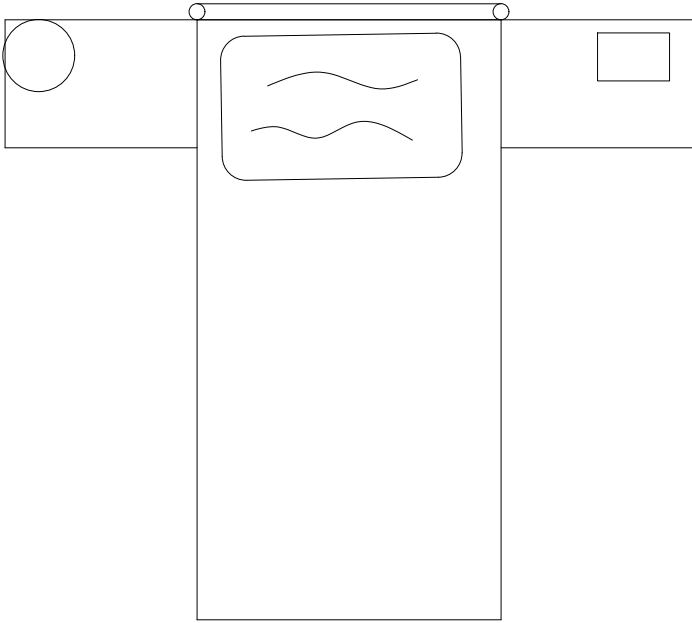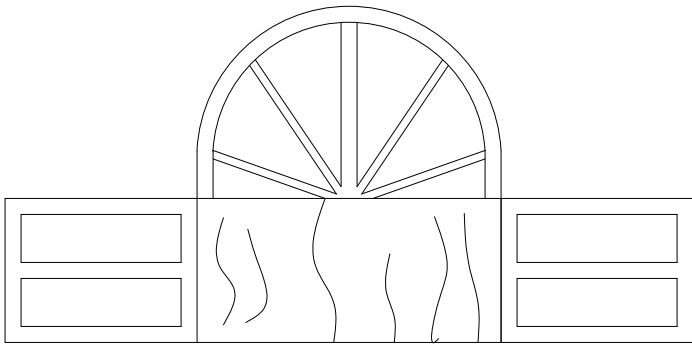


Unit dimensions are based on Stock Items TBD Both are built into Wagons to expose as little wagon as possible.

					Production: Grease	
					Producer: UW - OSHKOSH THEATRE DEPARTMENT	
					Director: Merlaine Angwall	
					Technical Director: Ethan Rosing	
					TITLE: Beauty School Drop Out Unit	
					SCALE: 3/8" = 1'-0"	
DRAWING: 03032021-020						
DWG. STATUS	BY	DATE	APPD.	REV.		
SUBMITTAL	S.V-D	9-09-2023				
REVISION						

UW - Oshkosh Theatre

Scott Wirtz-Olsen
262-483-3642
wirtzolsens@uwosh.edu
scottwirtzolsen.com

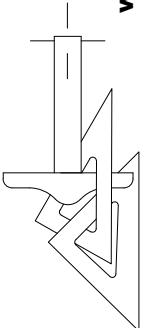

UNLESS OTHERWISE SPECIFIED - ALL DIMENSIONS ARE IN INCHES.